


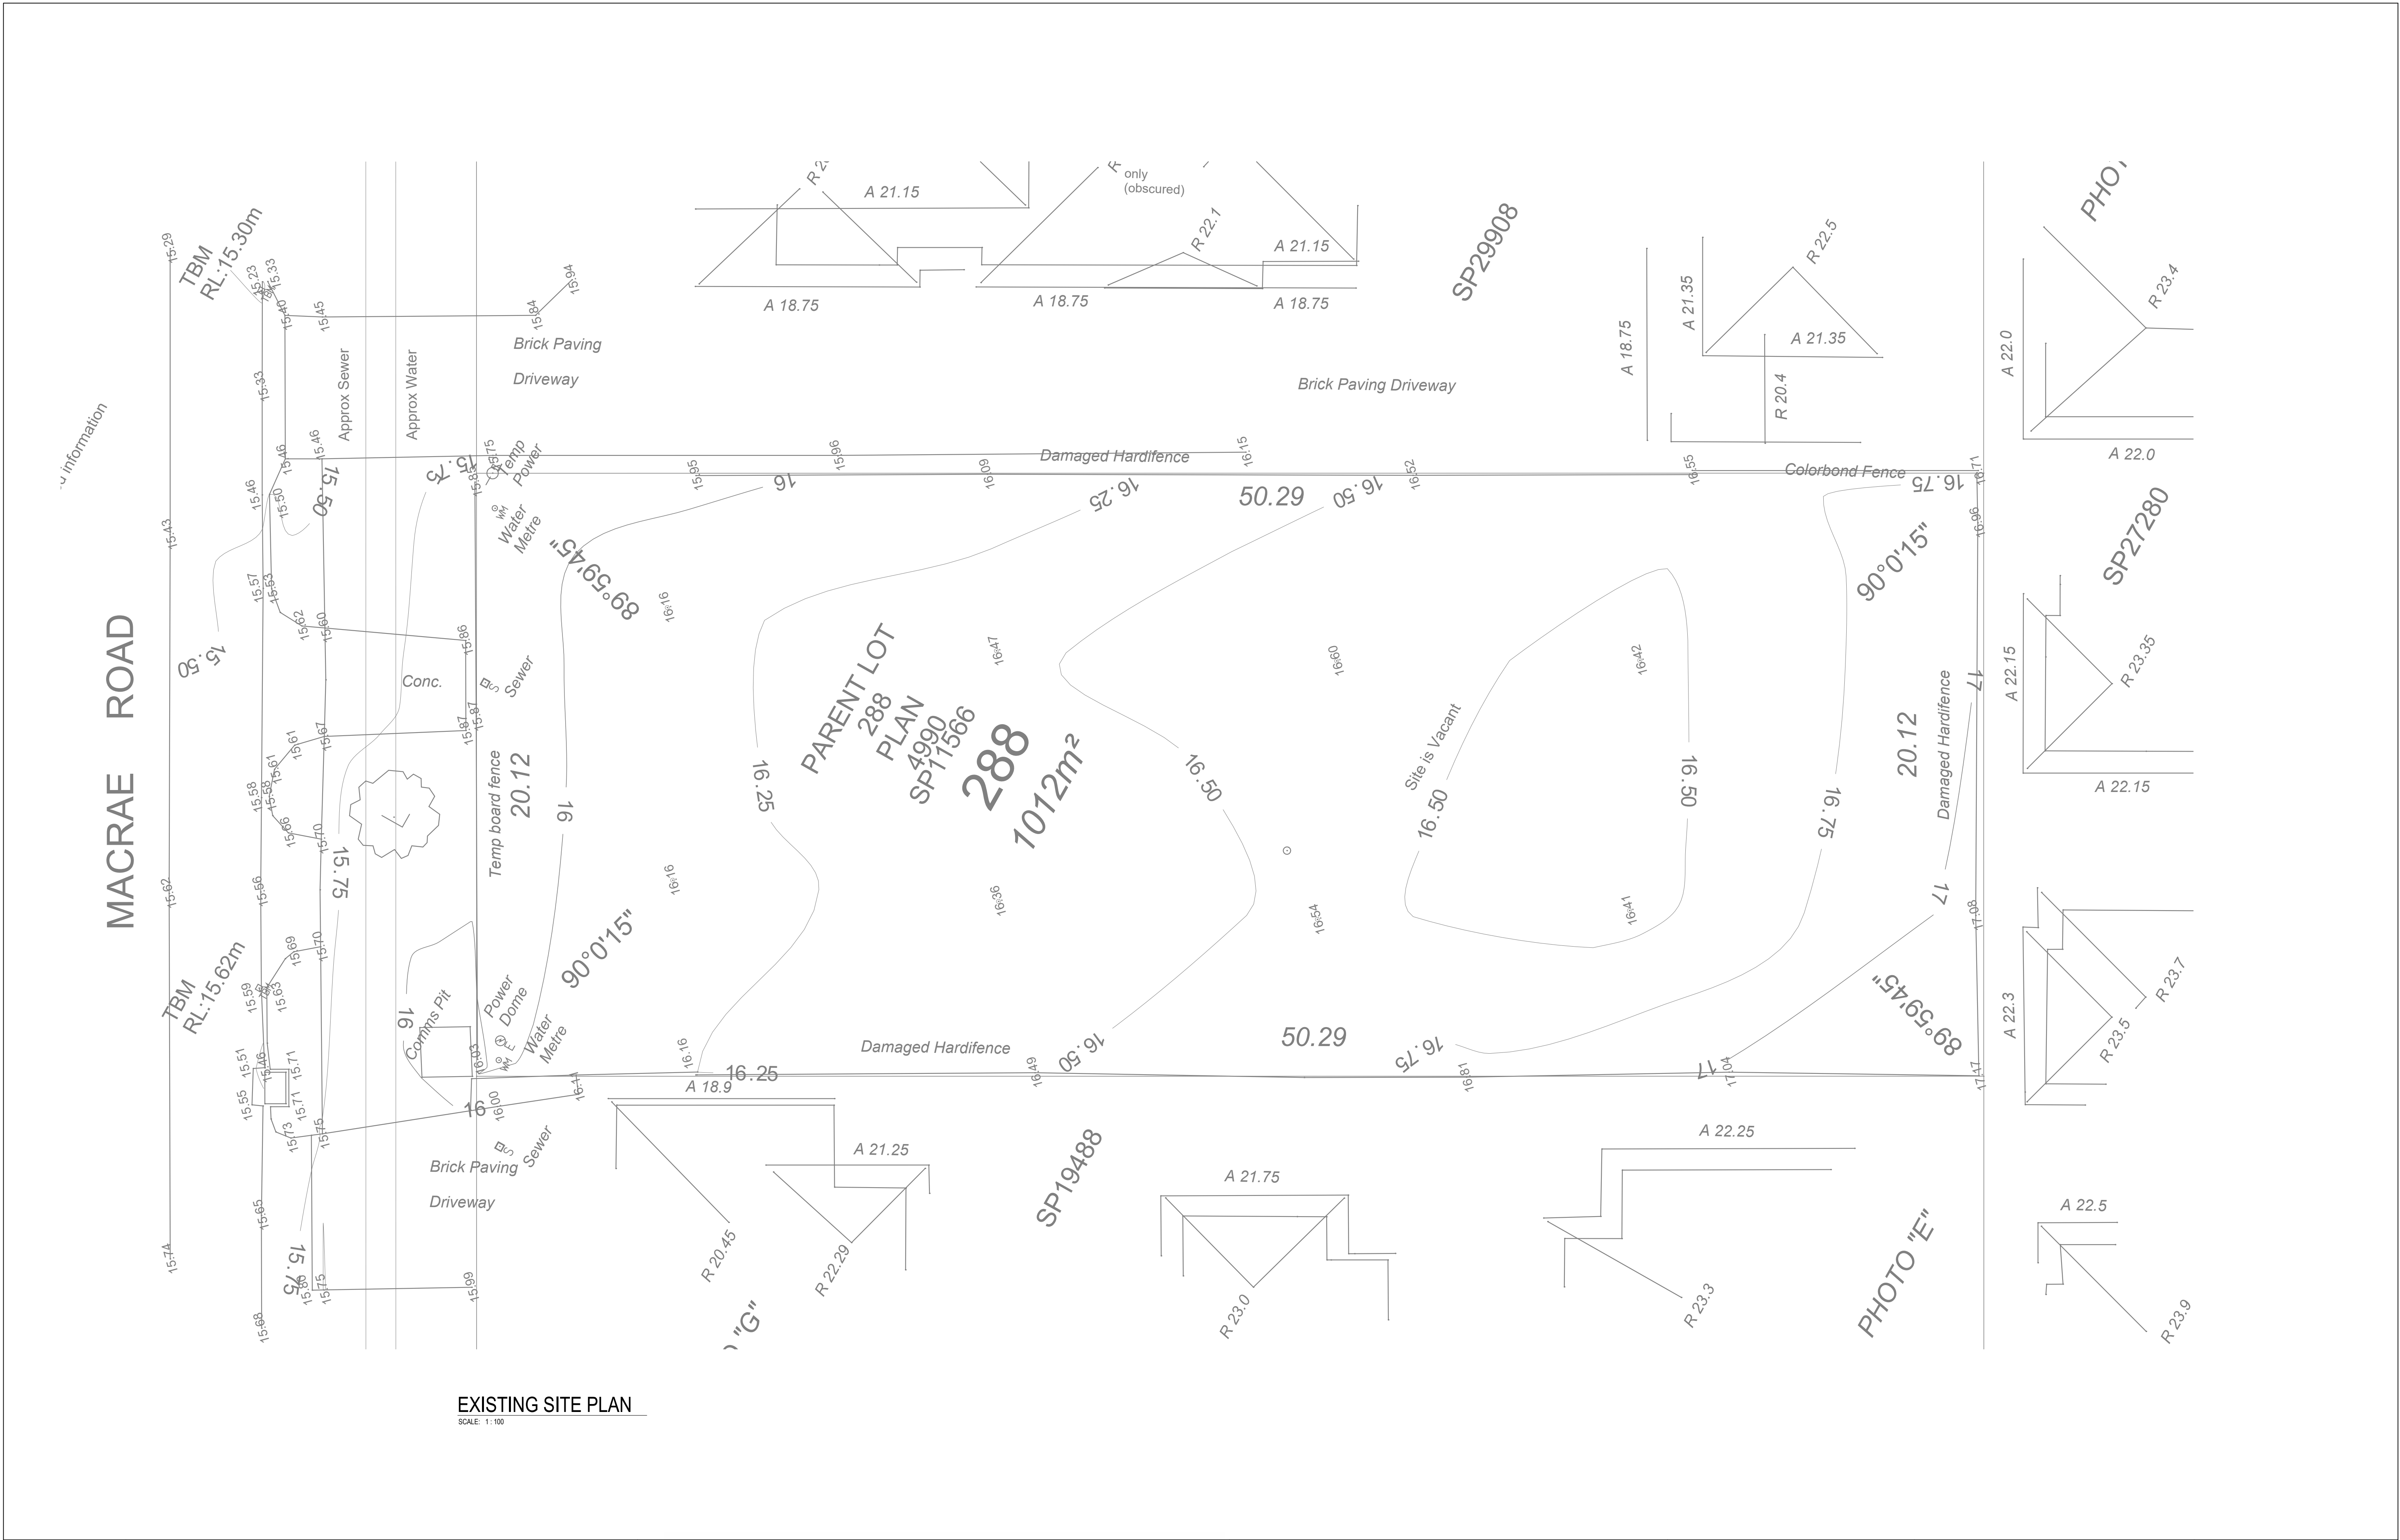

EXISTING SITE PLAN
SCALE: 1 : 100



[\(08\) 6243 6405](tel:(08)62436405)
[0438420344](tel:0438420344)
urbanize@urbanize.com.au

10.08.26	B	RESISSUED TO CONSULTANTS	BY
Date 1	A	ISSUED TO CONSULTANTS	
DATE Y.M.D	REV	REASON FOR ISSUE	

CONTRACTOR TO CHECK ALL DIMENSIONS & LEVELS ON SITE BEFORE COMMENCING ANY WORK OR PREPARING ANY SHOP DRAWINGS.
FIGURED DIMENSIONS TAKE PRECEDENCE OVER MEASUREMENTS MANUALLY SCALED OFF DRAWINGS.
LARGE SCALE DWGS TAKE PRECEDENCE OVER SMALLER SCALE DWGS.

APPARTMENT BUILDING


5 MACRAE ROAD
APPLECROSS

EXISTING SURVEY PLAN

BUILDING PERMIT

DRAWN	RS	DESIGNED	SM
CHECKED	SM		
DATE	PRINCIPAL		
PROJECT No.	DRAWING No.	REV.	
	A1.01	B	

SCALE
1 : 100

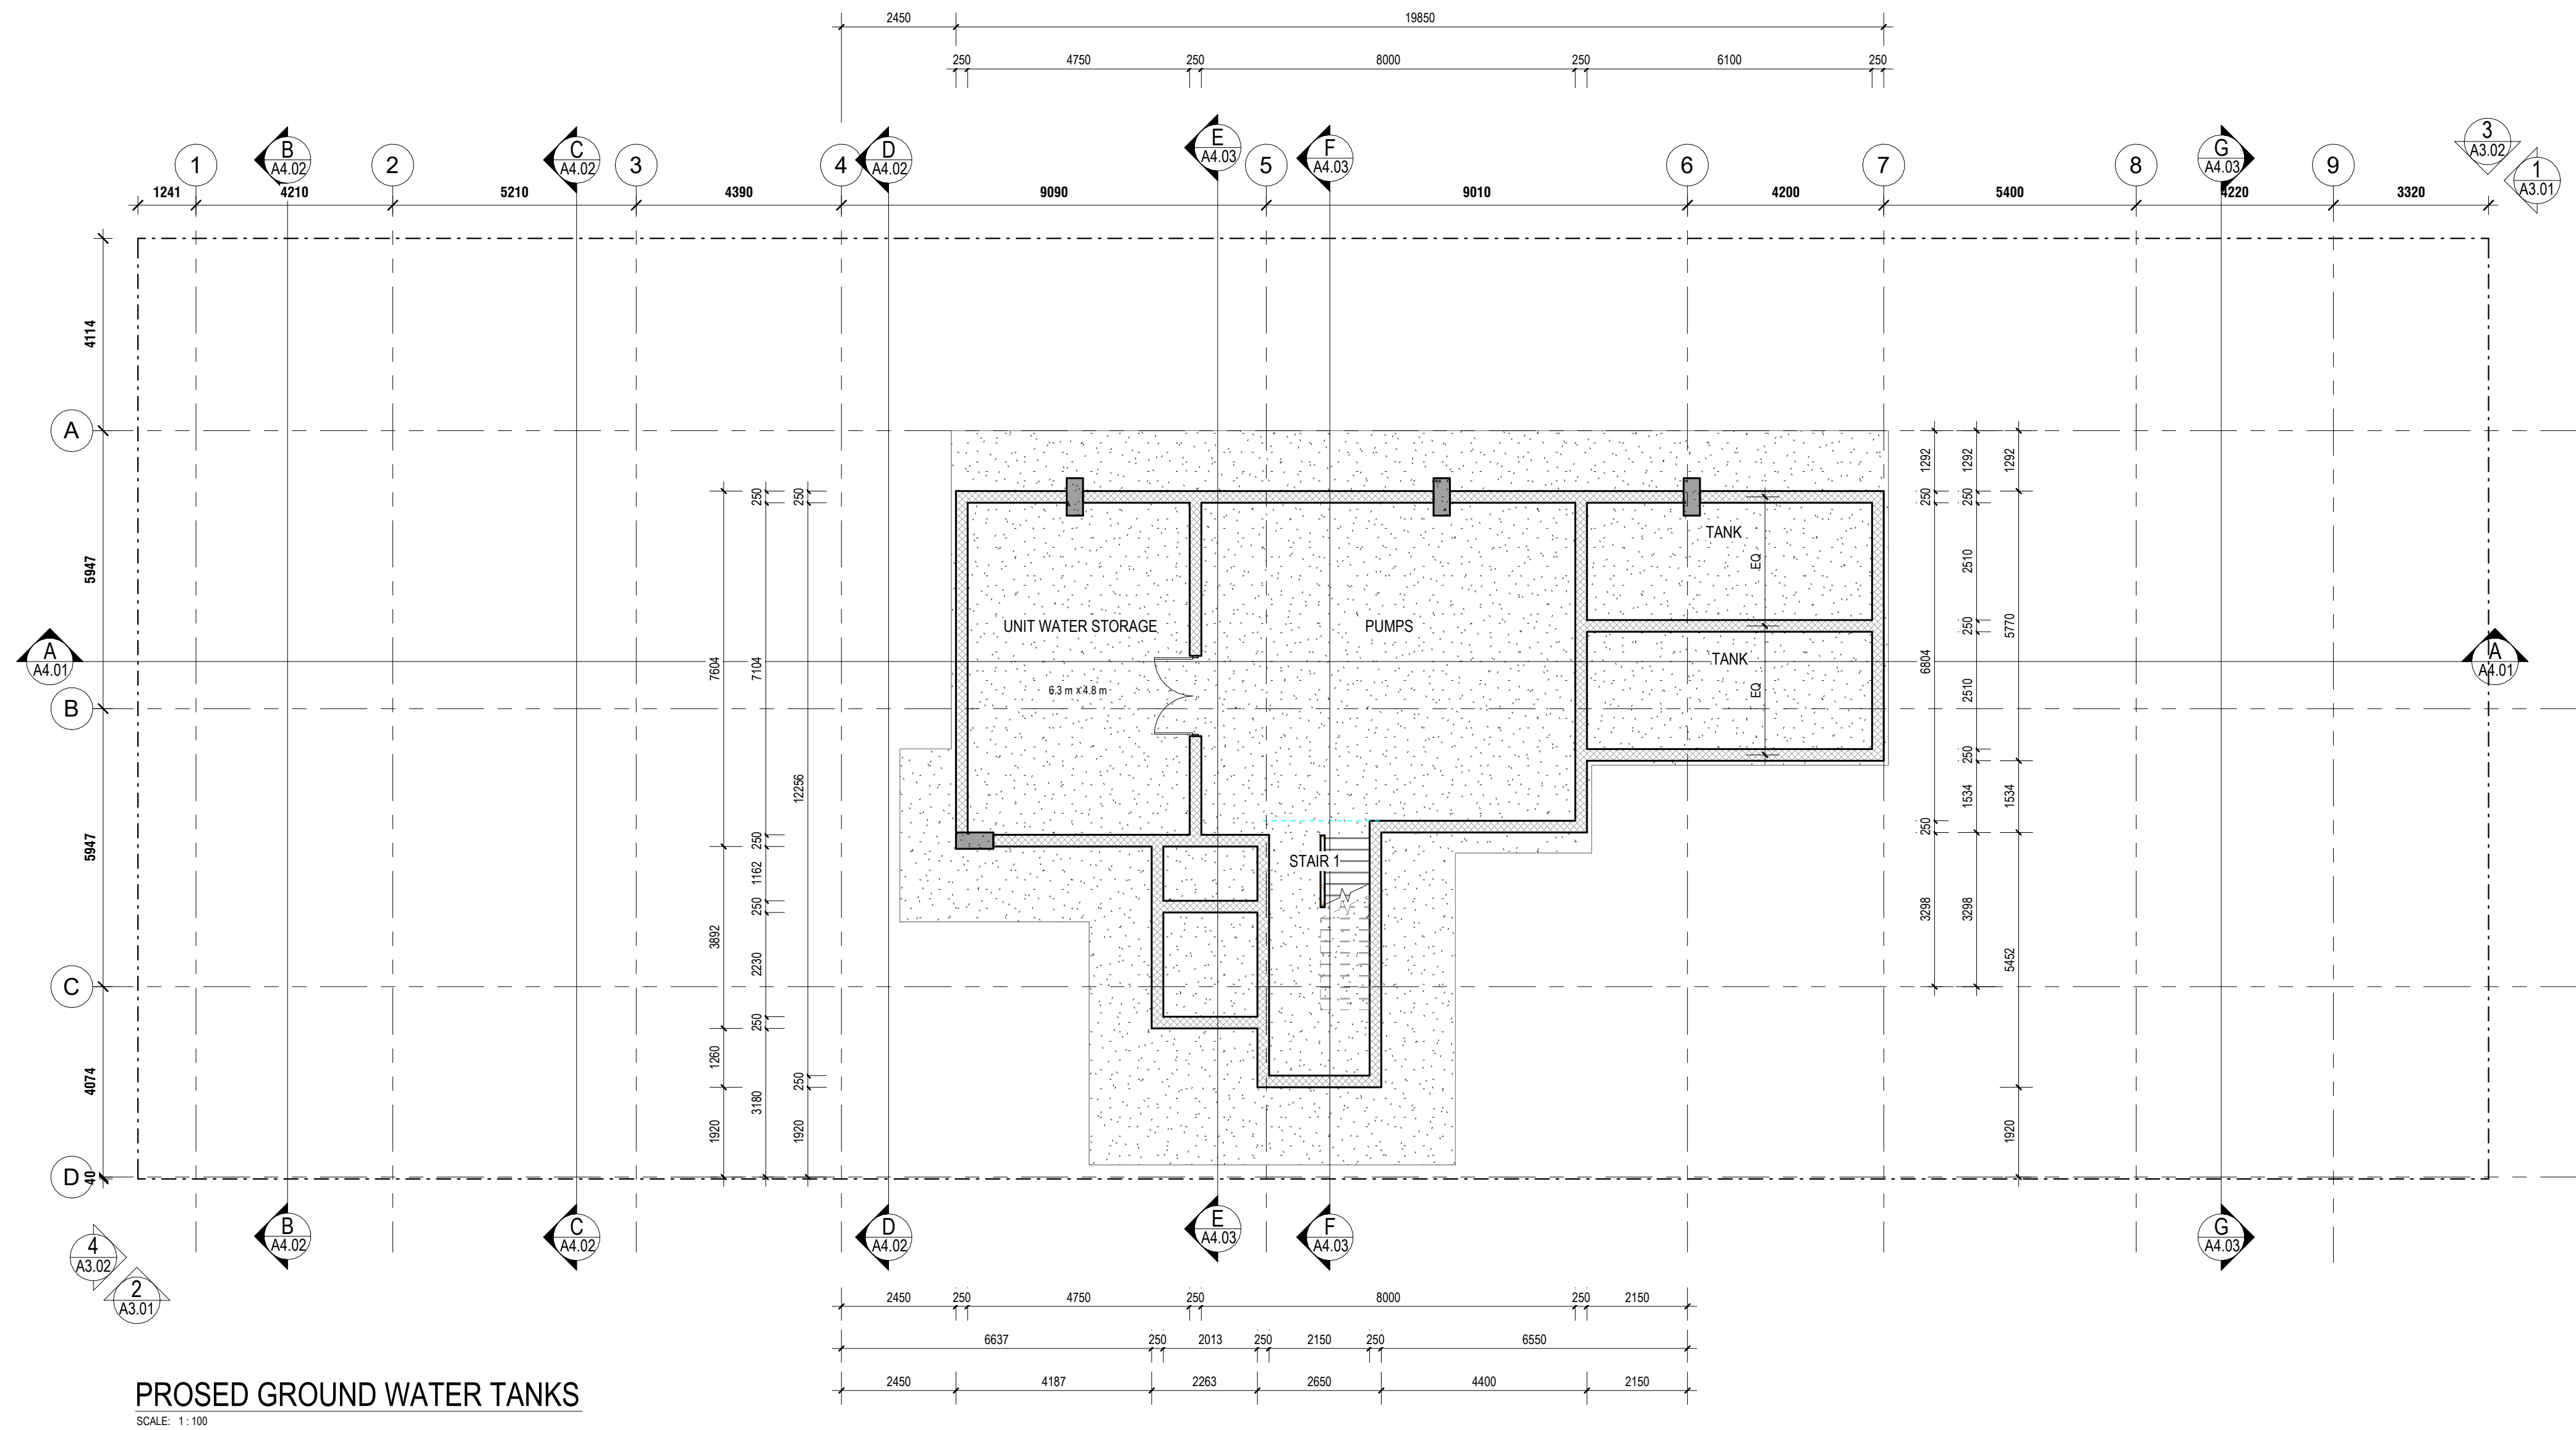

(08) 6243 6405
0438420344
urbanize@urbanize.com.au

DATE Y.M.D	REV	REASON FOR ISSUE	BY
10.08.26	B	RESISSUED TO CONSULTANTS	
Date 1	A	ISSUED TO CONSULTANTS	

CONTRACTOR TO CHECK ALL DIMENSIONS & LEVELS
ON SITE BEFORE COMMENCING ANY WORK OR
PREPARING ANY SHOP DRAWINGS.
FIGURED DIMENSIONS TAKE PRECEDENCE OVER
MEASUREMENTS MANUALLY SCALED OFF DRAWINGS.
LARGE SCALE DWGS TAKE PRECEDENCE OVER
SMALLER SCALE DWGS.

APPARTMENT BUILDING


5 MACRAE ROAD
APPLECROSS

PROPOSED WATER TANKS

BUILDING PERMIT

DRAWN	RS	DESIGNED	SM
CHECKED	SM		
DATE		PRINCIPAL	
PROJECT No.		DRAWING No.	REV.
		A2.01	B

SCALE
1:100

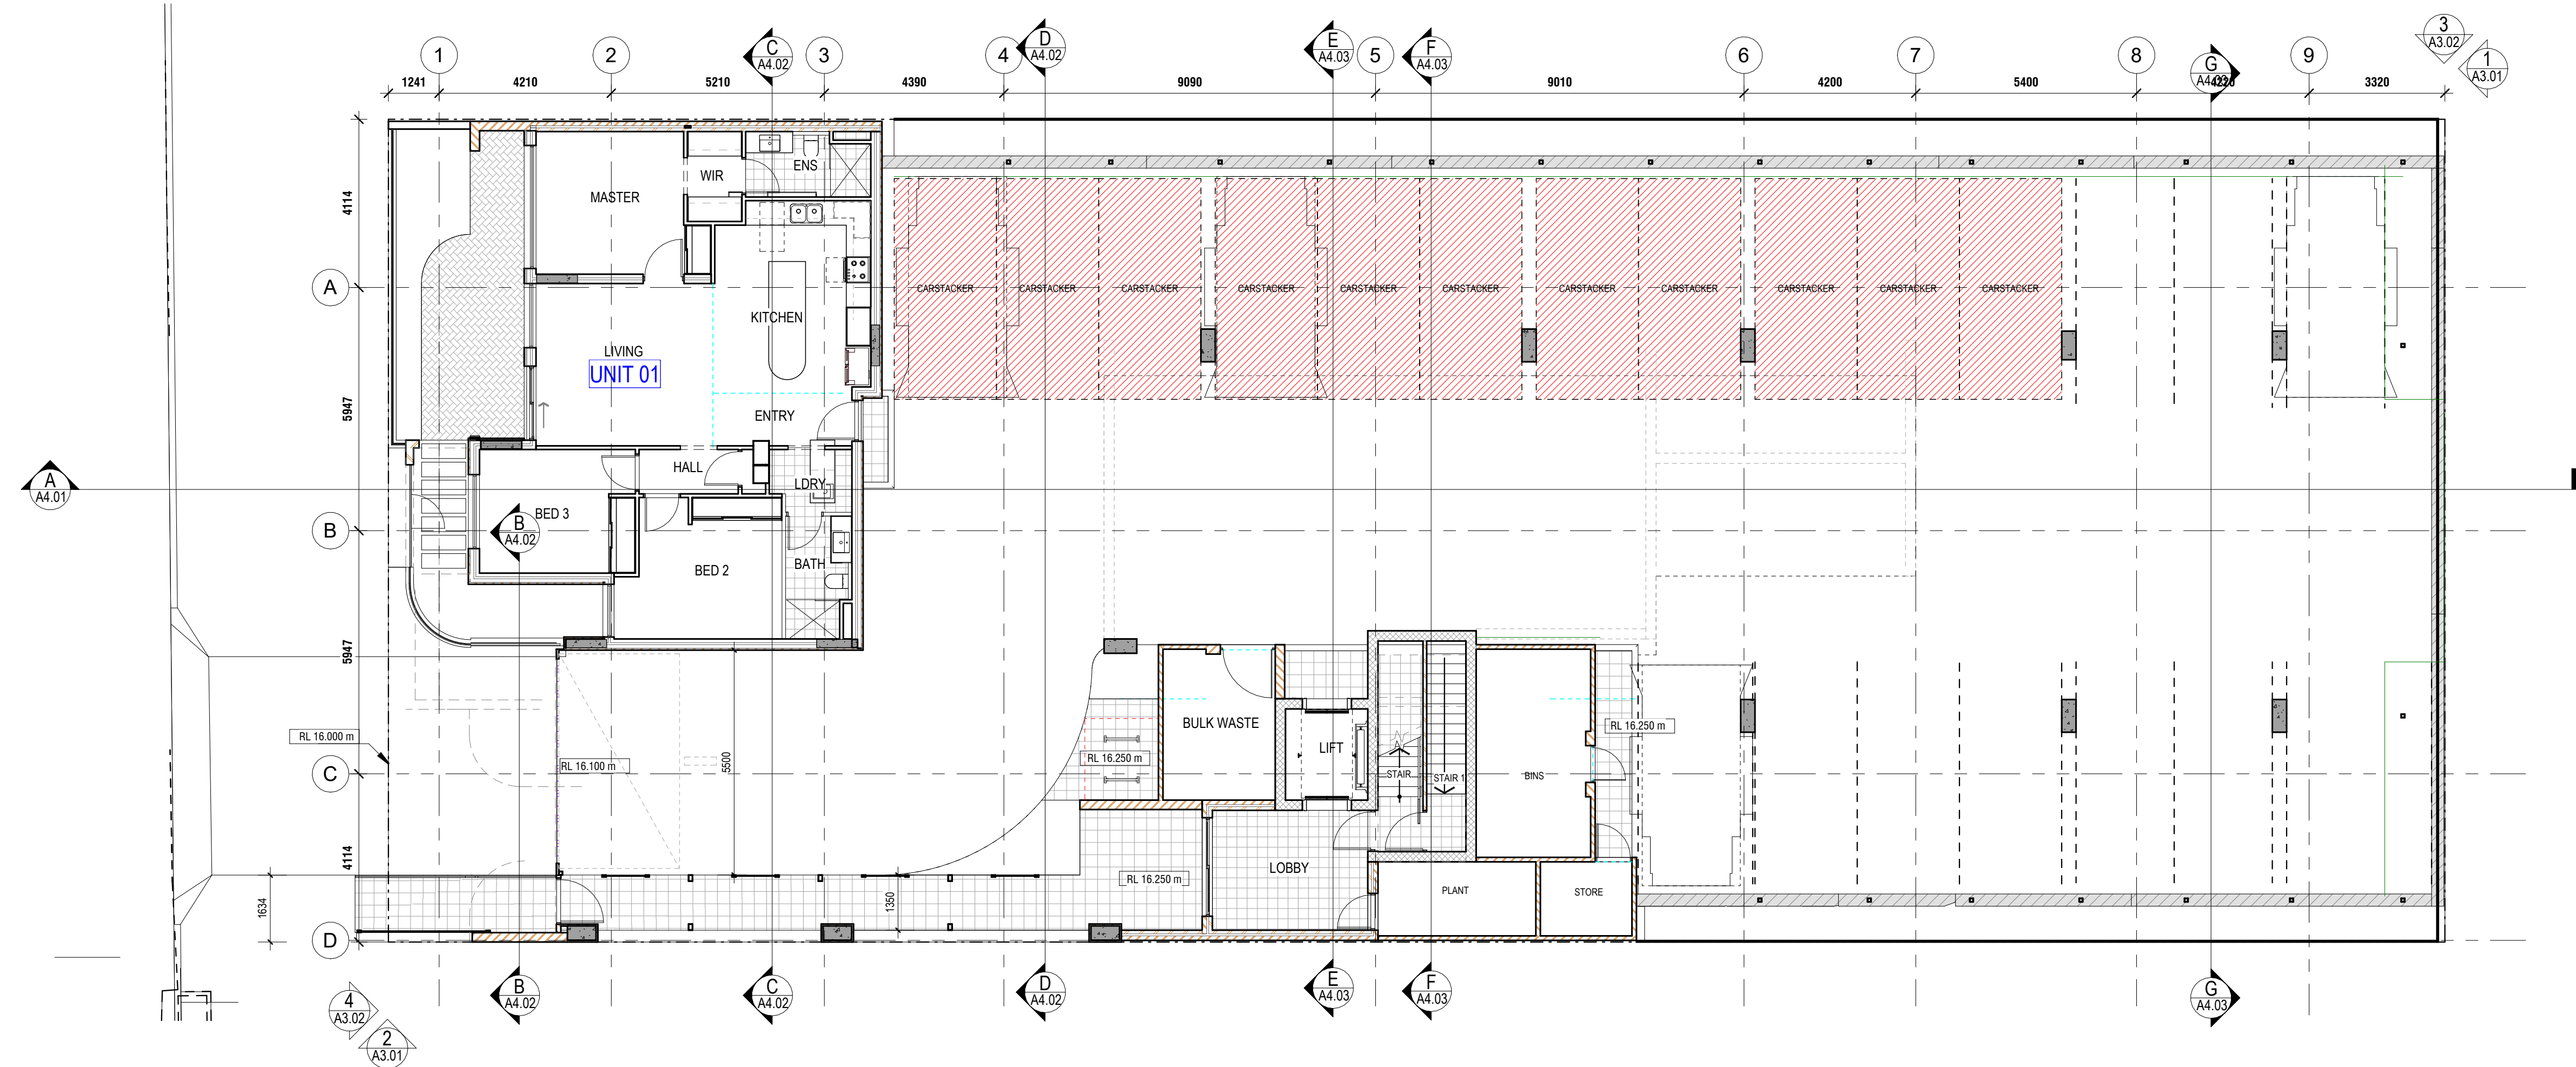

PROPOSED GROUND FLOOR PLAN

SCALE: 1:100



(08) 6243 6405
0438420344
urbanize@urbanize.com.au

10.08.26	B	RESISSUED TO CONSULTANTS	
Date 1	A	ISSUED TO CONSULTANTS	
DATE	REV	REASON FOR ISSUE	BY
Y.M.D			

CONTRACTOR TO CHECK ALL DIMENSIONS & LEVELS
ON SITE BEFORE COMMENCING ANY WORK OR
PREPARING ANY SHOP DRAWINGS.
FIGURED DIMENSIONS TAKE PRECEDENCE OVER
MEASUREMENTS MANUALLY SCALED OFF DRAWINGS.
LARGE SCALE DWGS TAKE PRECEDENCE OVER
SMALLER SCALE DWGS.

APPARTMENT BUILDING


5 MACRAE ROAD
APPLECROSS

PROPOSED GROUND FLOOR PLAN

BUILDING PERMIT

DRAWN	RS	DESIGNED	SM
CHECKED	SM		
DATE		PRINCIPAL	
PROJECT No.		DRAWING No.	REV.
		A2.02	B
SCALE	1:100		



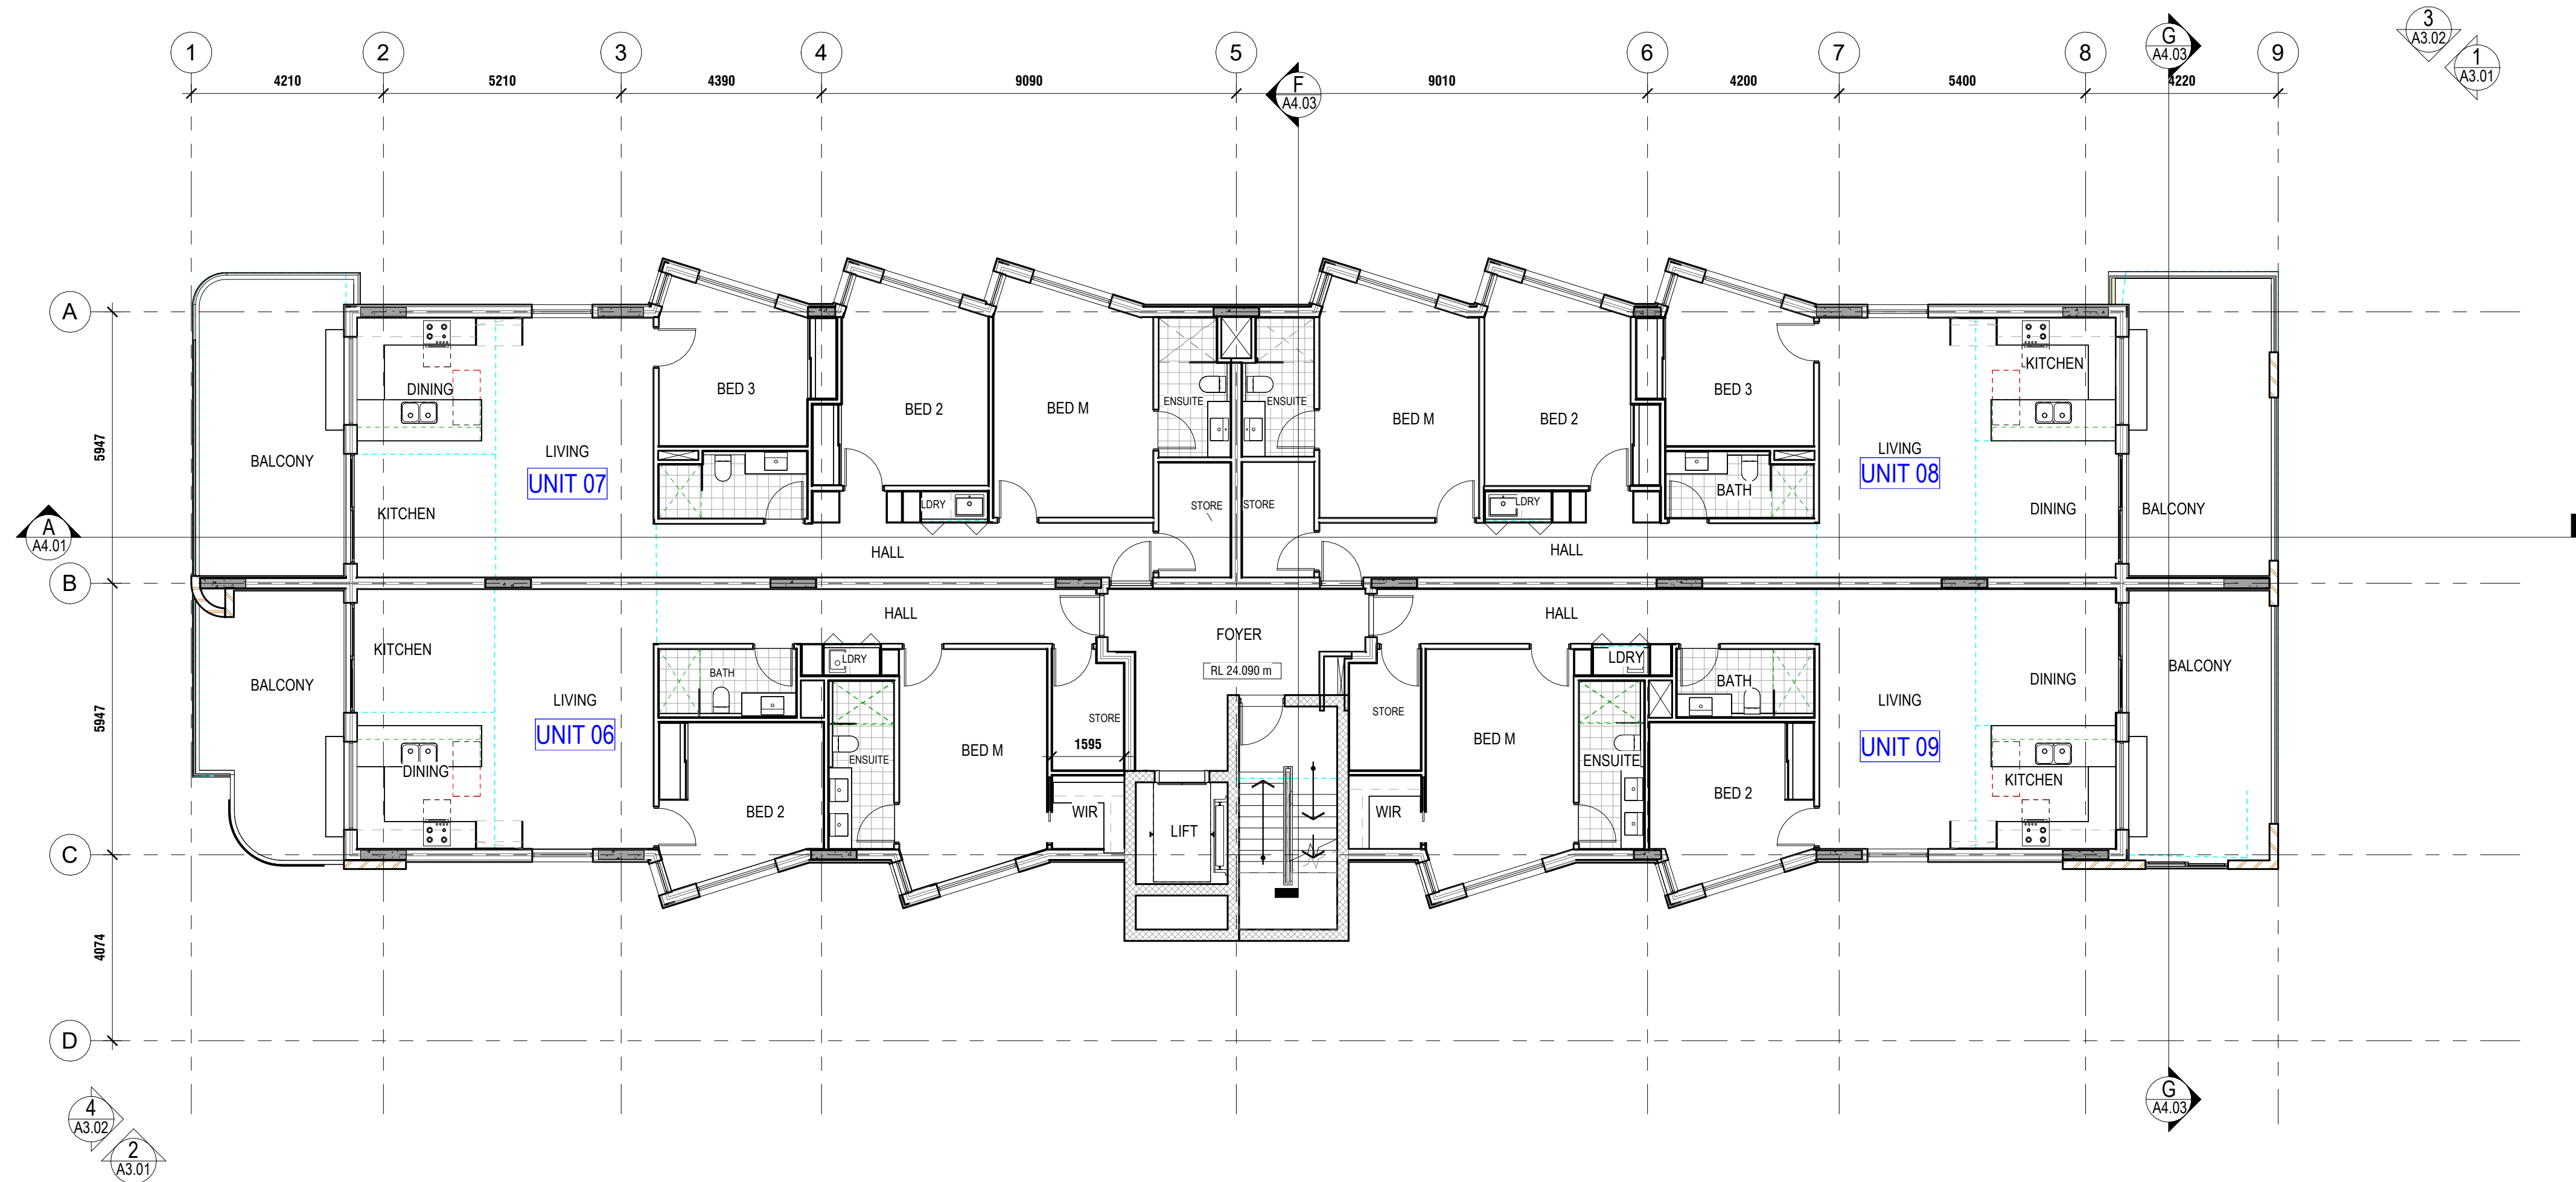

PROPOSED SECOND FLOOR PLAN

SCALE: 1:100



(08) 6243 6405
0438420344
urbanize@urbanize.com.au

10.08.26	B	RESISSUED TO CONSULTANTS	
Date 1	A	ISSUED TO CONSULTANTS	
DATE	REV	REASON FOR ISSUE	BY
Y.M.D			

CONTRACTOR TO CHECK ALL DIMENSIONS & LEVELS ON SITE BEFORE COMMENCING ANY WORK OR PREPARING ANY SHOP DRAWINGS. FIGURED DIMENSIONS TAKE PRECEDENCE OVER MEASUREMENTS MANUALLY SCALED OFF DRAWINGS. LARGE SCALE DWGS TAKE PRECEDENCE OVER SMALLER SCALE DWGS.


APPARTMENT BUILDING

5 MACRAE ROAD
APPLECROSS

PROPOSED SECOND FLOOR PLAN

BUILDING PERMIT

DRAWN	RS	DESIGNED	SM
CHECKED	SM		
DATE		PRINCIPAL	
PROJECT No.		DRAWING No.	REV.
		A2.04	B
SCALE			
1:100			

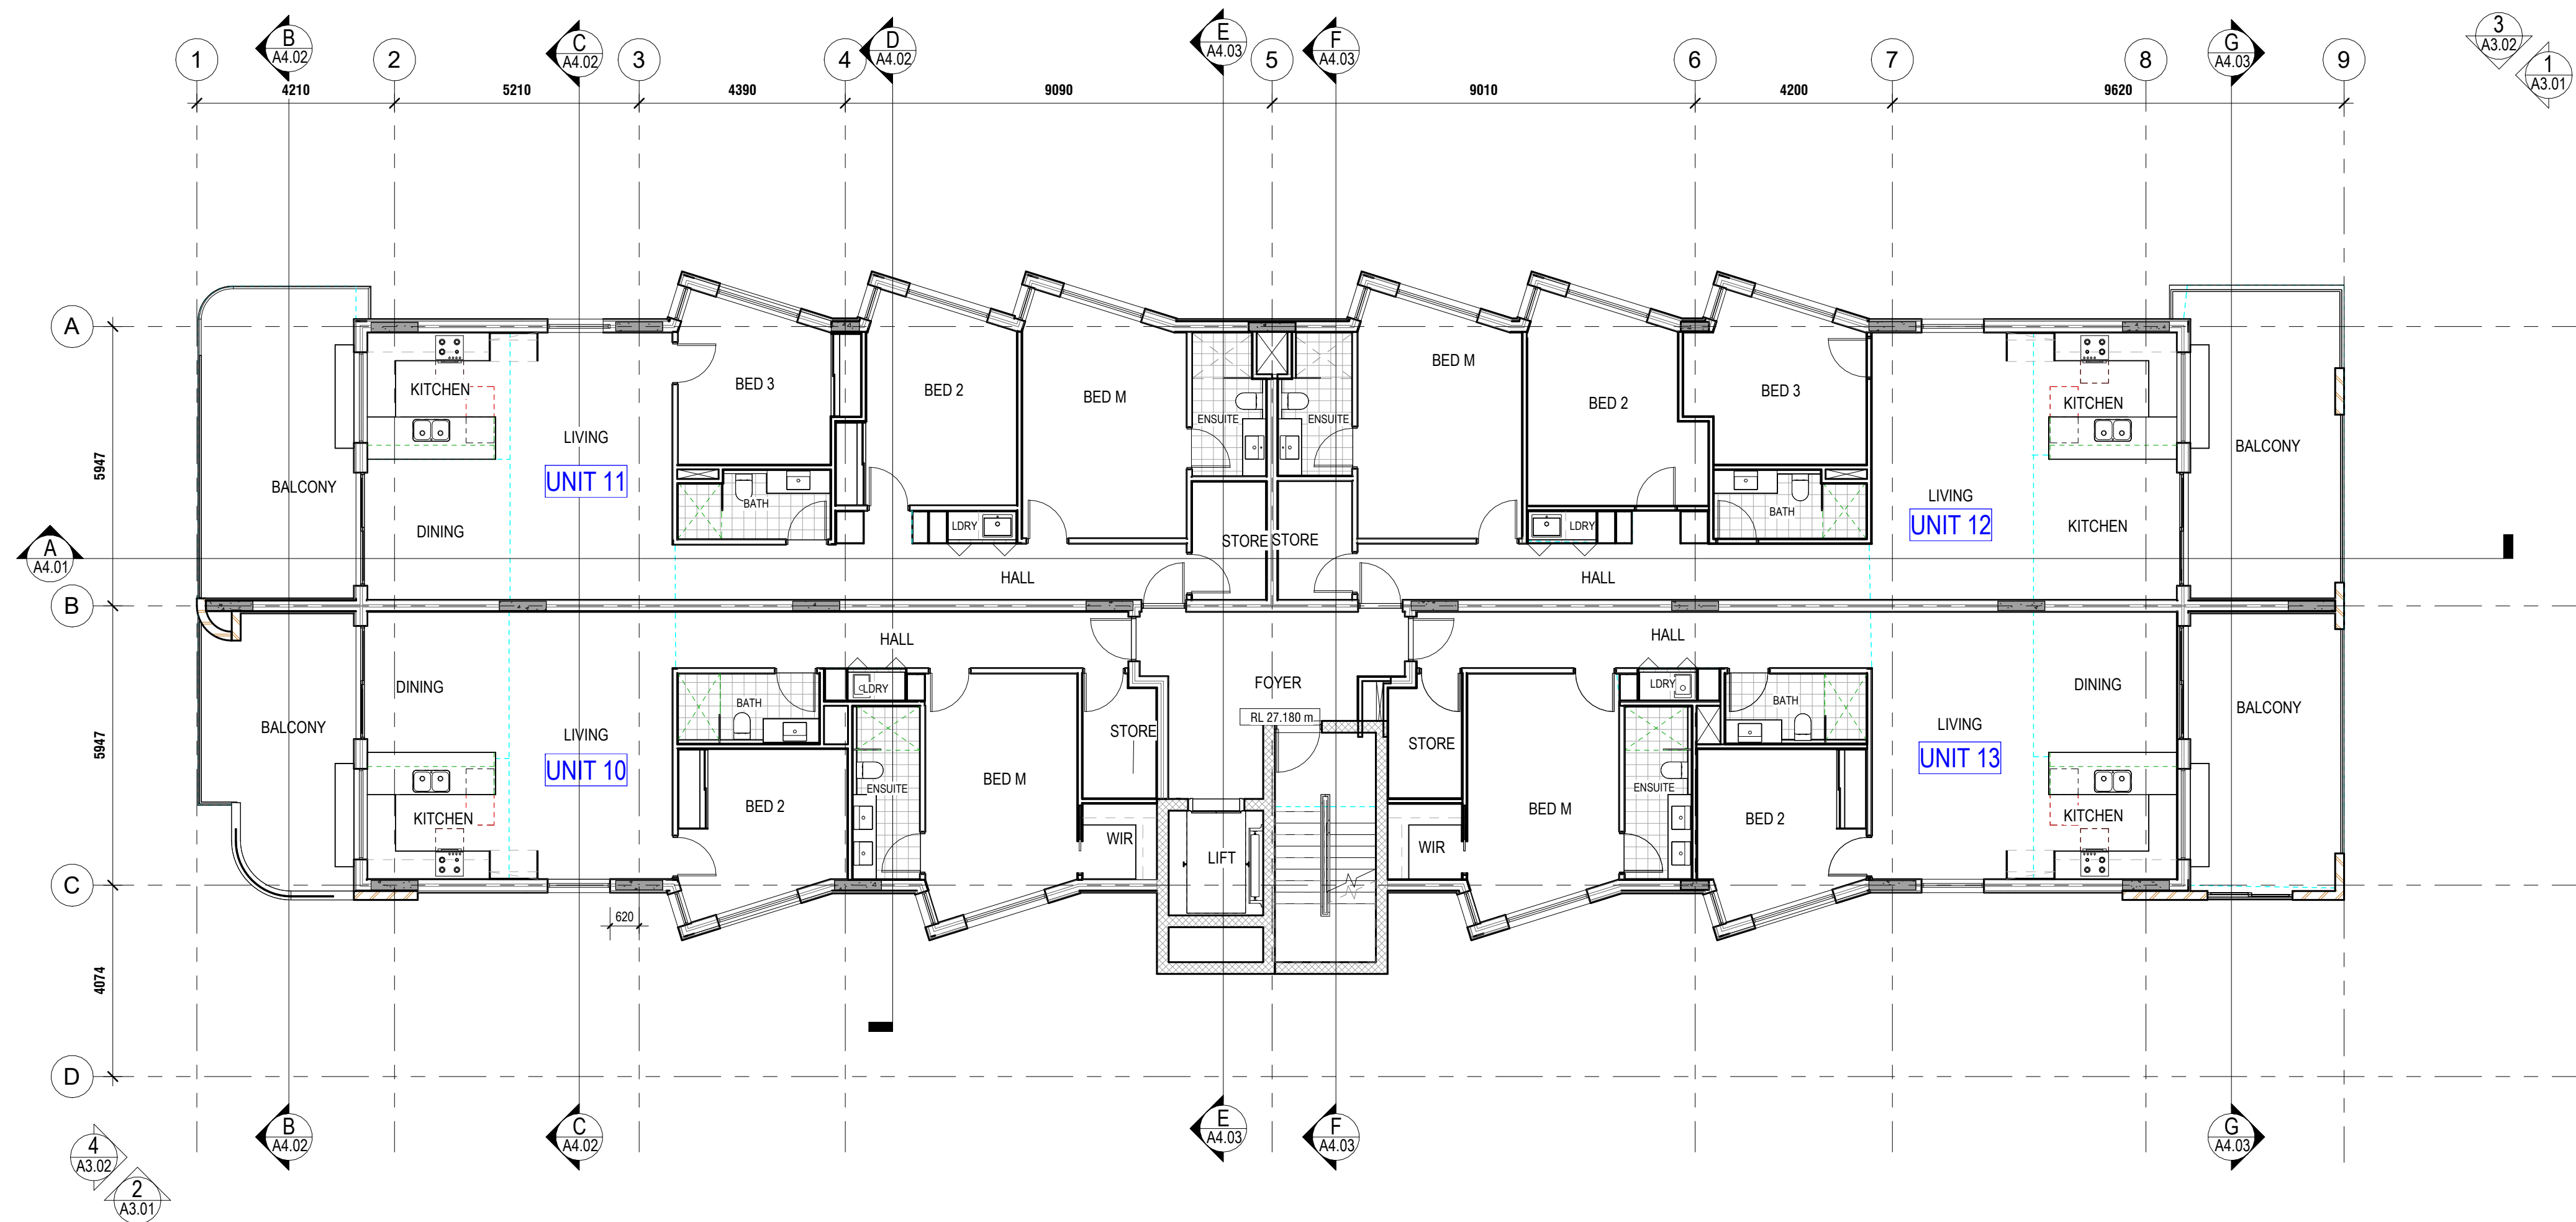

PROPOSED THIRD FLOOR PLAN

SCALE: 1:100



(08) 6243 6405
0438420344
urbanize@urbanize.com.au

10.08.26	B	RESISSUED TO CONSULTANTS	
Date 1	A	ISSUED TO CONSULTANTS	
DATE	REV	REASON FOR ISSUE	BY
Y.M.D			

CONTRACTOR TO CHECK ALL DIMENSIONS & LEVELS ON SITE BEFORE COMMENCING ANY WORK OR PREPARING ANY SHOP DRAWINGS. FIGURED DIMENSIONS TAKE PRECEDENCE OVER MEASUREMENTS MANUALLY SCALED OFF DRAWINGS. LARGE SCALE DWGS TAKE PRECEDENCE OVER SMALLER SCALE DWGS.

APPARTMENT BUILDING


5 MACRAE ROAD
APPLECROSS

PROPOSED THIRD FLOOR PLAN

BUILDING PERMIT

DRAWN	RS	DESIGNED	SM
CHECKED	SM		
DATE		PRINCIPAL	
PROJECT No.		DRAWING No.	REV.
		A2.05	B
SCALE	1:100		



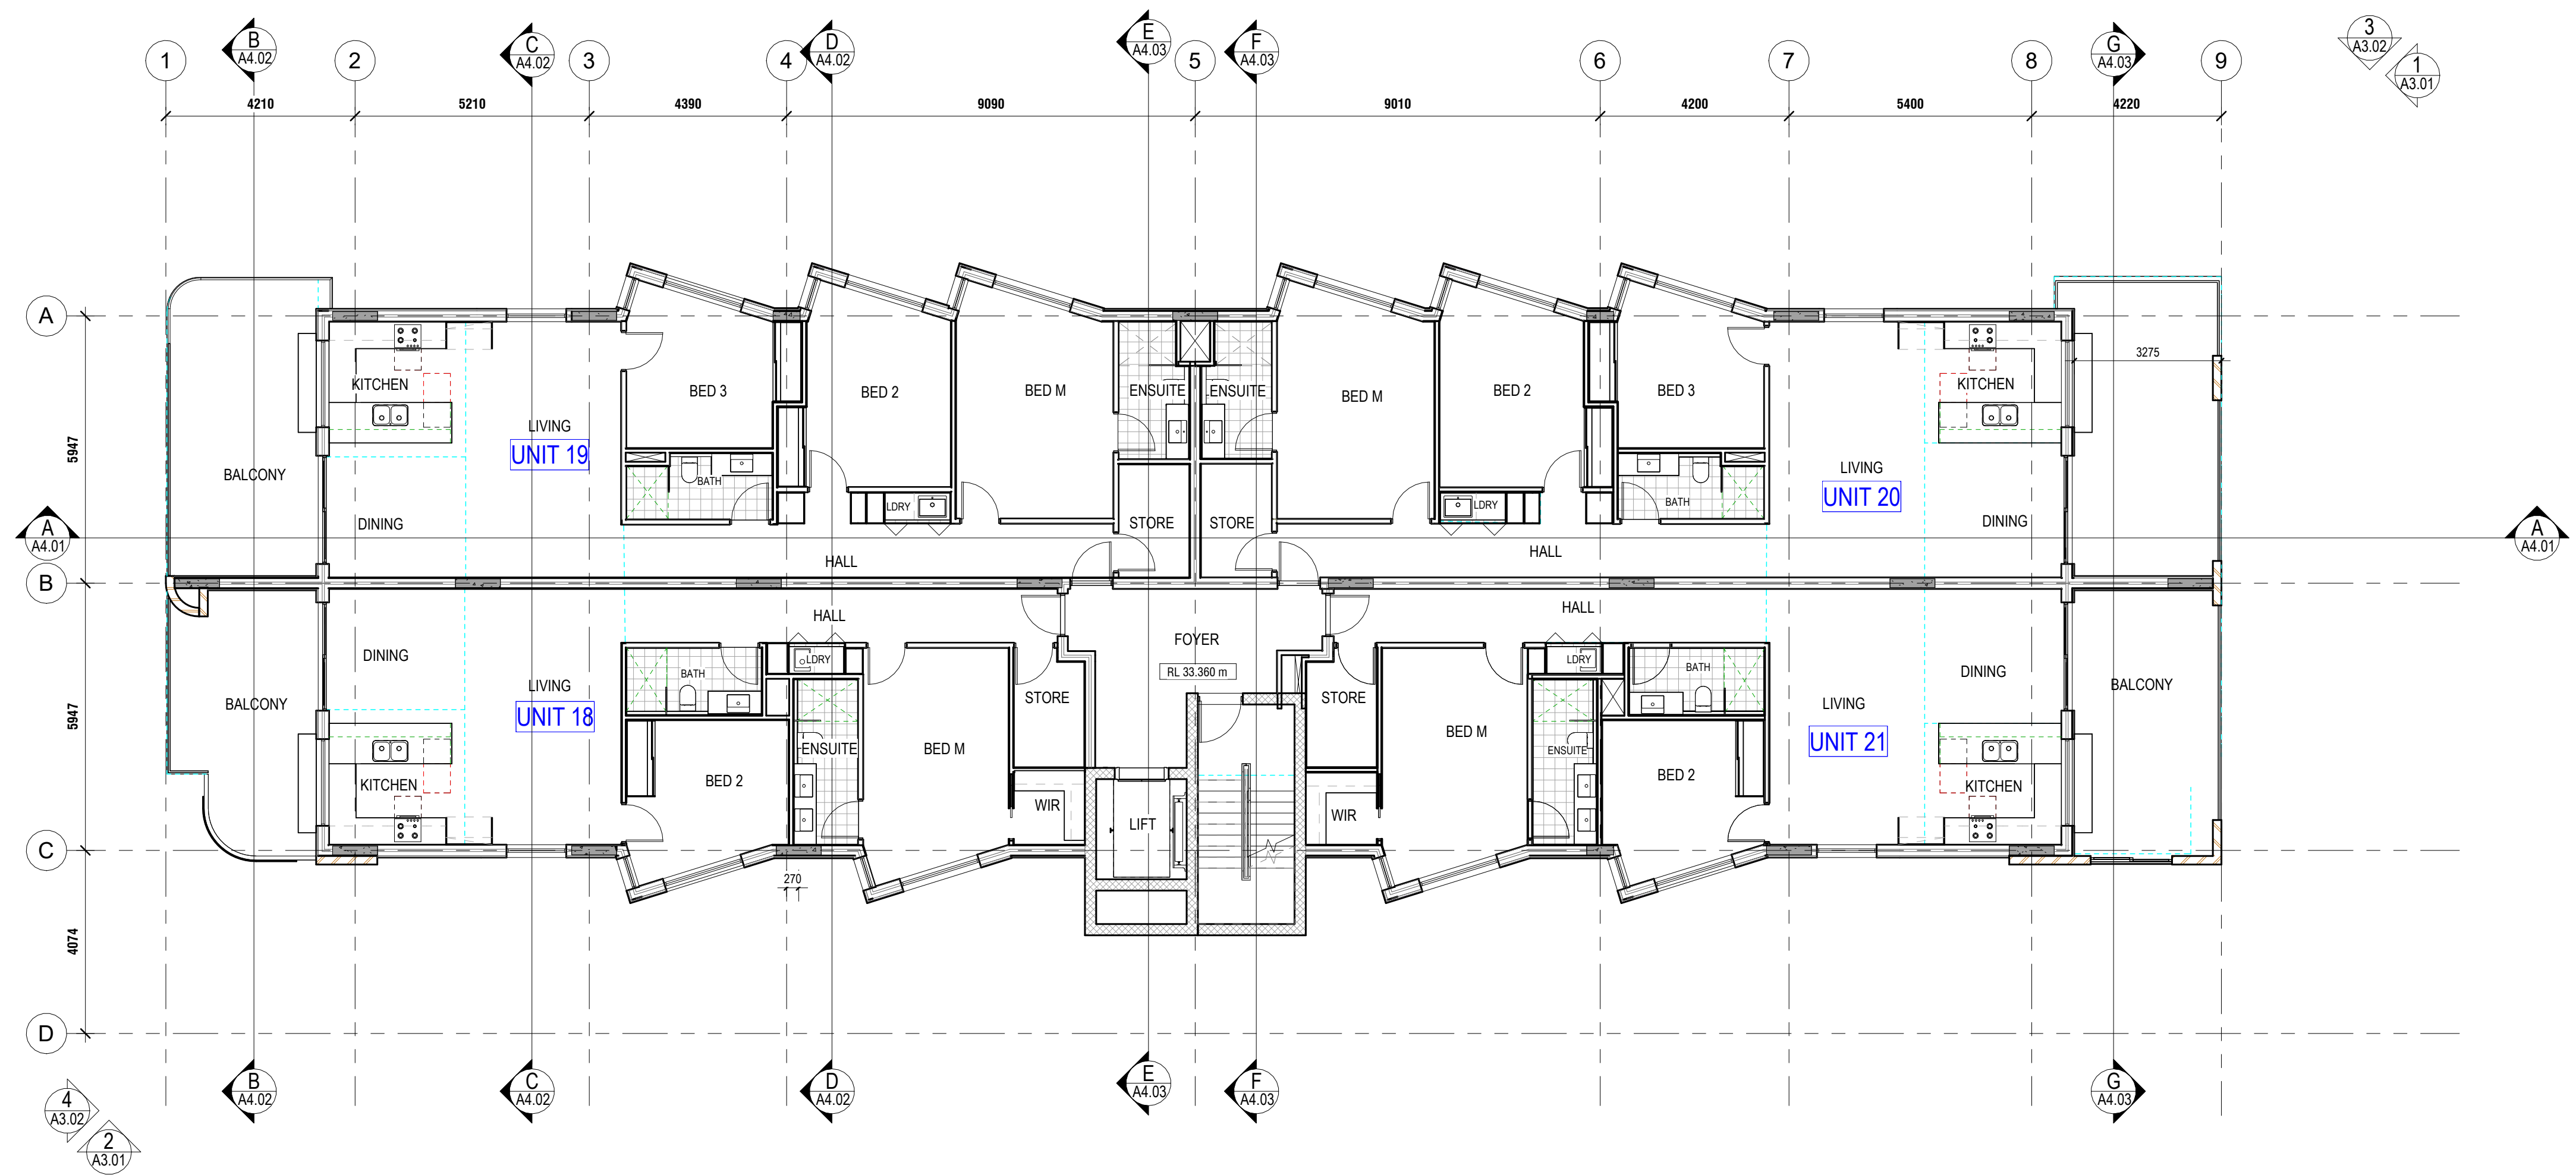

PROPOSED FIFTH FLOOR PLAN
SCALE: 1:100



(08) 6243 6405
0438420344
urbanize@urbanize.com.au

10.08.26	B	RESISSUED TO CONSULTANTS	
Date 1	A	ISSUED TO CONSULTANTS	
DATE	REV	REASON FOR ISSUE	BY
Y.M.D			

CONTRACTOR TO CHECK ALL DIMENSIONS & LEVELS
ON SITE BEFORE COMMENCING ANY WORK OR
PREPARING ANY SHOP DRAWINGS.
FIGURED DIMENSIONS TAKE PRECEDENCE OVER
MEASUREMENTS MANUALLY SCALED OFF DRAWINGS.
LARGE SCALE DWGS TAKE PRECEDENCE OVER
SMALLER SCALE DWGS.

APPARTMENT BUILDING

5 MACRAE ROAD
APPLECROSS

PROPOSED FIFTH FLOOR PLAN

BUILDING PERMIT

DRAWN	RS	DESIGNED	SM
CHECKED	SM		
DATE		PRINCIPAL	
PROJECT No.		DRAWING No.	REV.
		A2.07	B

SCALE
1:100



(08) 6243 6405
0438420344
urbanize@urbanize.com.au

10.08.26	B	RESISSUED TO CONSULTANTS	
Date 1	A	ISSUED TO CONSULTANTS	
DATE	REV	REASON FOR ISSUE	BY
Y.M.D			

CONTRACTOR TO CHECK ALL DIMENSIONS & LEVELS ON SITE BEFORE COMMENCING ANY WORK OR PREPARING ANY SHOP DRAWINGS. FIGURED DIMENSIONS TAKE PRECEDENCE OVER MEASUREMENTS MANUALLY SCALED OFF DRAWINGS. LARGE SCALE DWGS TAKE PRECEDENCE OVER SMALLER SCALE DWGS.

APPARTMENT BUILDING


5 MACRAE ROAD
APPLECROSS

PROPOSED OPEN SPACE PLAN

BUILDING PERMIT

DRAWN	RS	DESIGNED	SM
CHECKED	SM		
DATE		PRINCIPAL	
PROJECT No.		DRAWING No.	REV.
		A2.08	B
SCALE			
1:100			



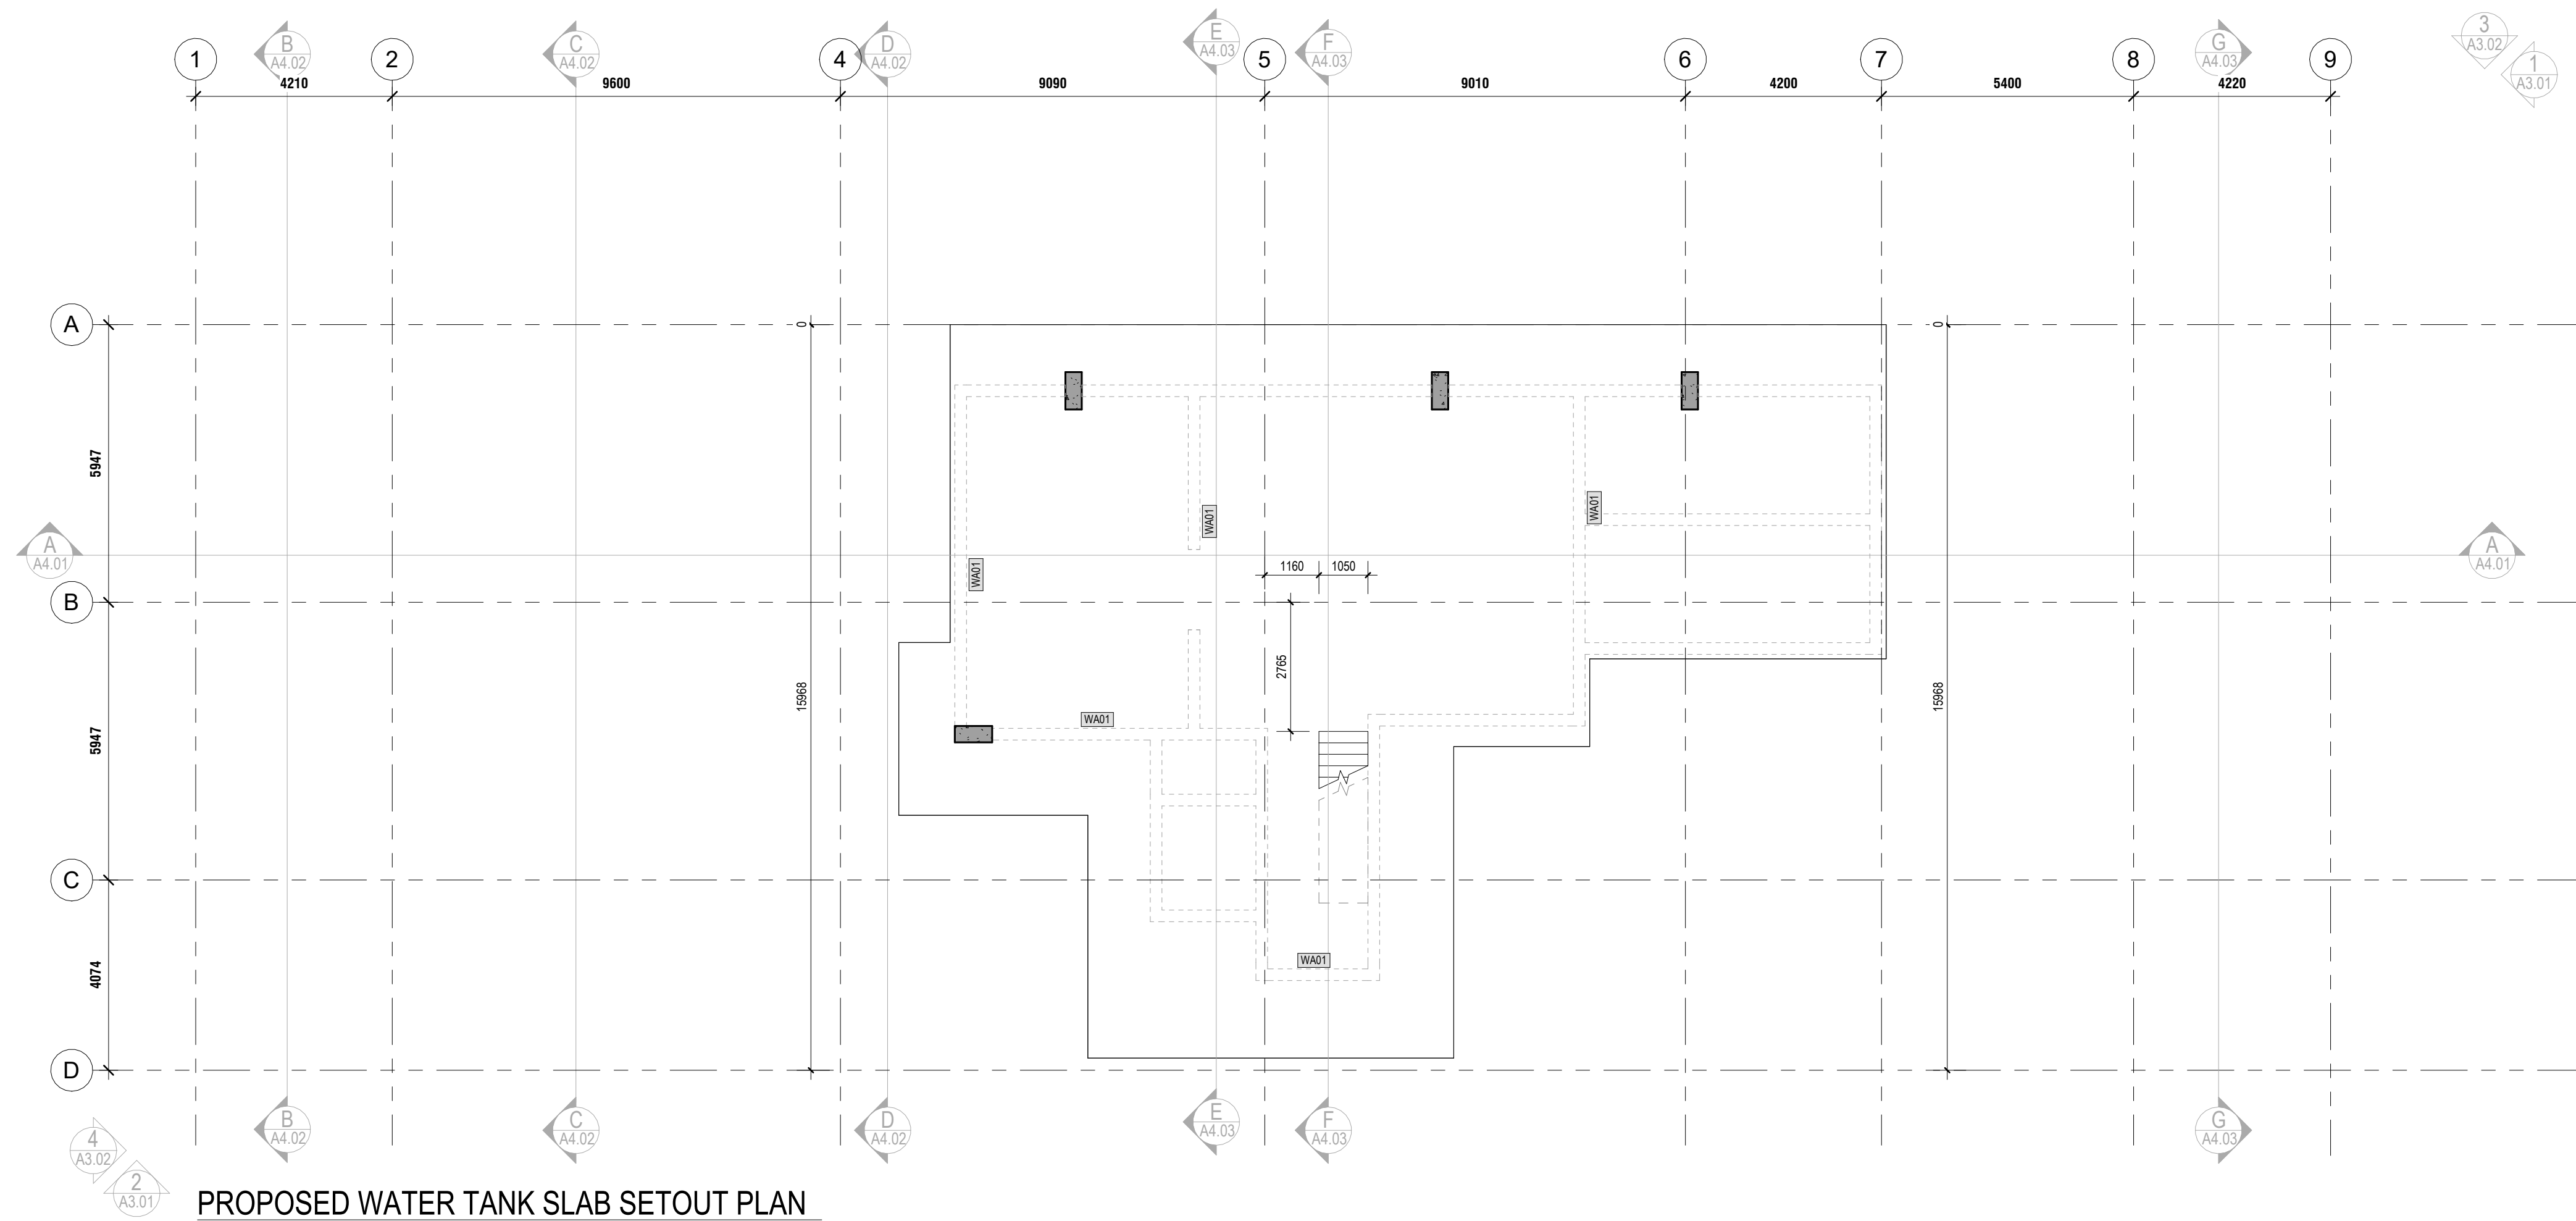

PROPOSED WATER TANK SLAB SETOUT PLAN

SCALE: 1:100



(08) 6243 6405
0438420344
urbanize@urbanize.com.au

10.08.26	B	RESISSUED TO CONSULTANTS			
Date 1	A	ISSUED TO CONSULTANTS			
DATE	REV	REASON FOR ISSUE			BY
Y.M.D					

CONTRACTOR TO CHECK ALL DIMENSIONS & LEVELS
ON SITE BEFORE COMMENCING ANY WORK OR
PREPARING ANY SHOP DRAWINGS.
FIGURED DIMENSIONS TAKE PRECEDENCE OVER
MEASUREMENTS MANUALLY SCALED OFF DRAWINGS.
LARGE SCALE DWGS TAKE PRECEDENCE OVER
SMALLER SCALE DWGS.


APPARTMENT BUILDING

5 MACRAE ROAD
APPLECROSS

PROPOSED WATER TANK SLAB SETOUT PLAN

BUILDING PERMIT

DRAWN	Autho	DESIGNED	Designer
CHECKED	Checker		
DATE		PRINCIPAL	
PROJECT No.		DRAWING No.	REV.
		A2.11	B
SCALE			
1:100			

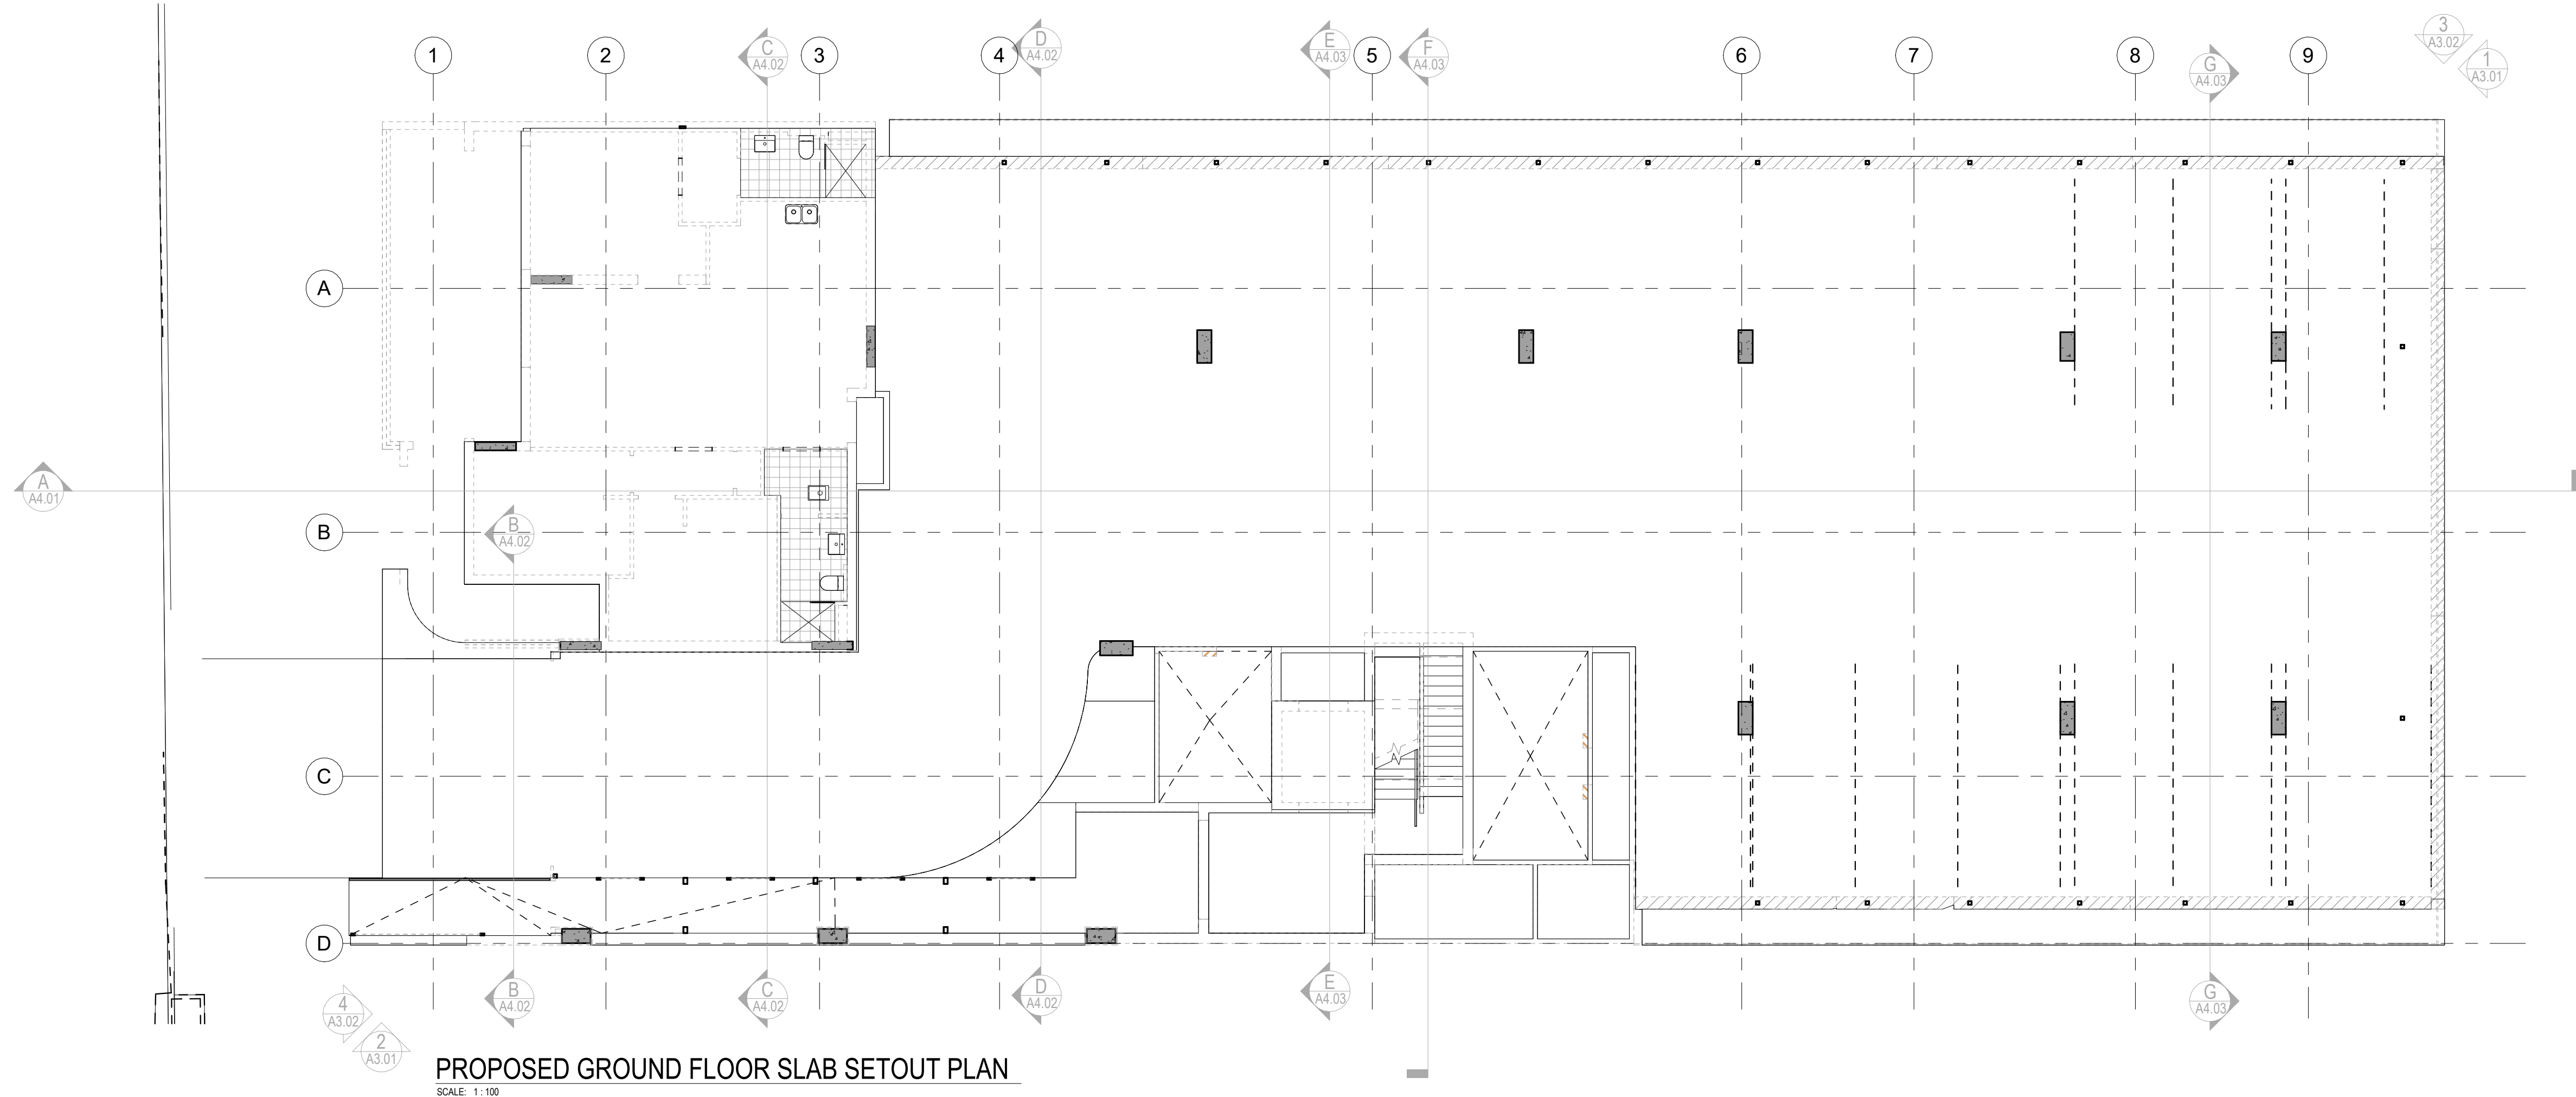

PROPOSED GROUND FLOOR SLAB SETOUT PLAN
SCALE: 1:100



(08) 6243 6405
0438420344
urbanize@urbanize.com.au

10.08.26	B	RESISSUED TO CONSULTANTS			
Date 1	A	ISSUED TO CONSULTANTS			
DATE	REV	REASON FOR ISSUE			BY
Y.M.D					


CONTRACTOR TO CHECK ALL DIMENSIONS & LEVELS
ON SITE BEFORE COMMENCING ANY WORK OR
PREPARING ANY SHOP DRAWINGS.
FIGURED DIMENSIONS TAKE PRECEDENCE OVER
MEASUREMENTS MANUALLY SCALED OFF DRAWINGS.
LARGE SCALE DWGS TAKE PRECEDENCE OVER
SMALLER SCALE DWGS.

APPARTMENT BUILDING
5 MACRAE ROAD
APPLECROSS

PROPOSED GROUND FLOOR SLAB SETOUT PLAN

BUILDING PERMIT

DRAWN	Autho	DESIGNED	Designer
CHECKED	Checker		
DATE		PRINCIPAL	
PROJECT No.		DRAWING No.	REV.
		A2.12	B
SCALE			
1:100			

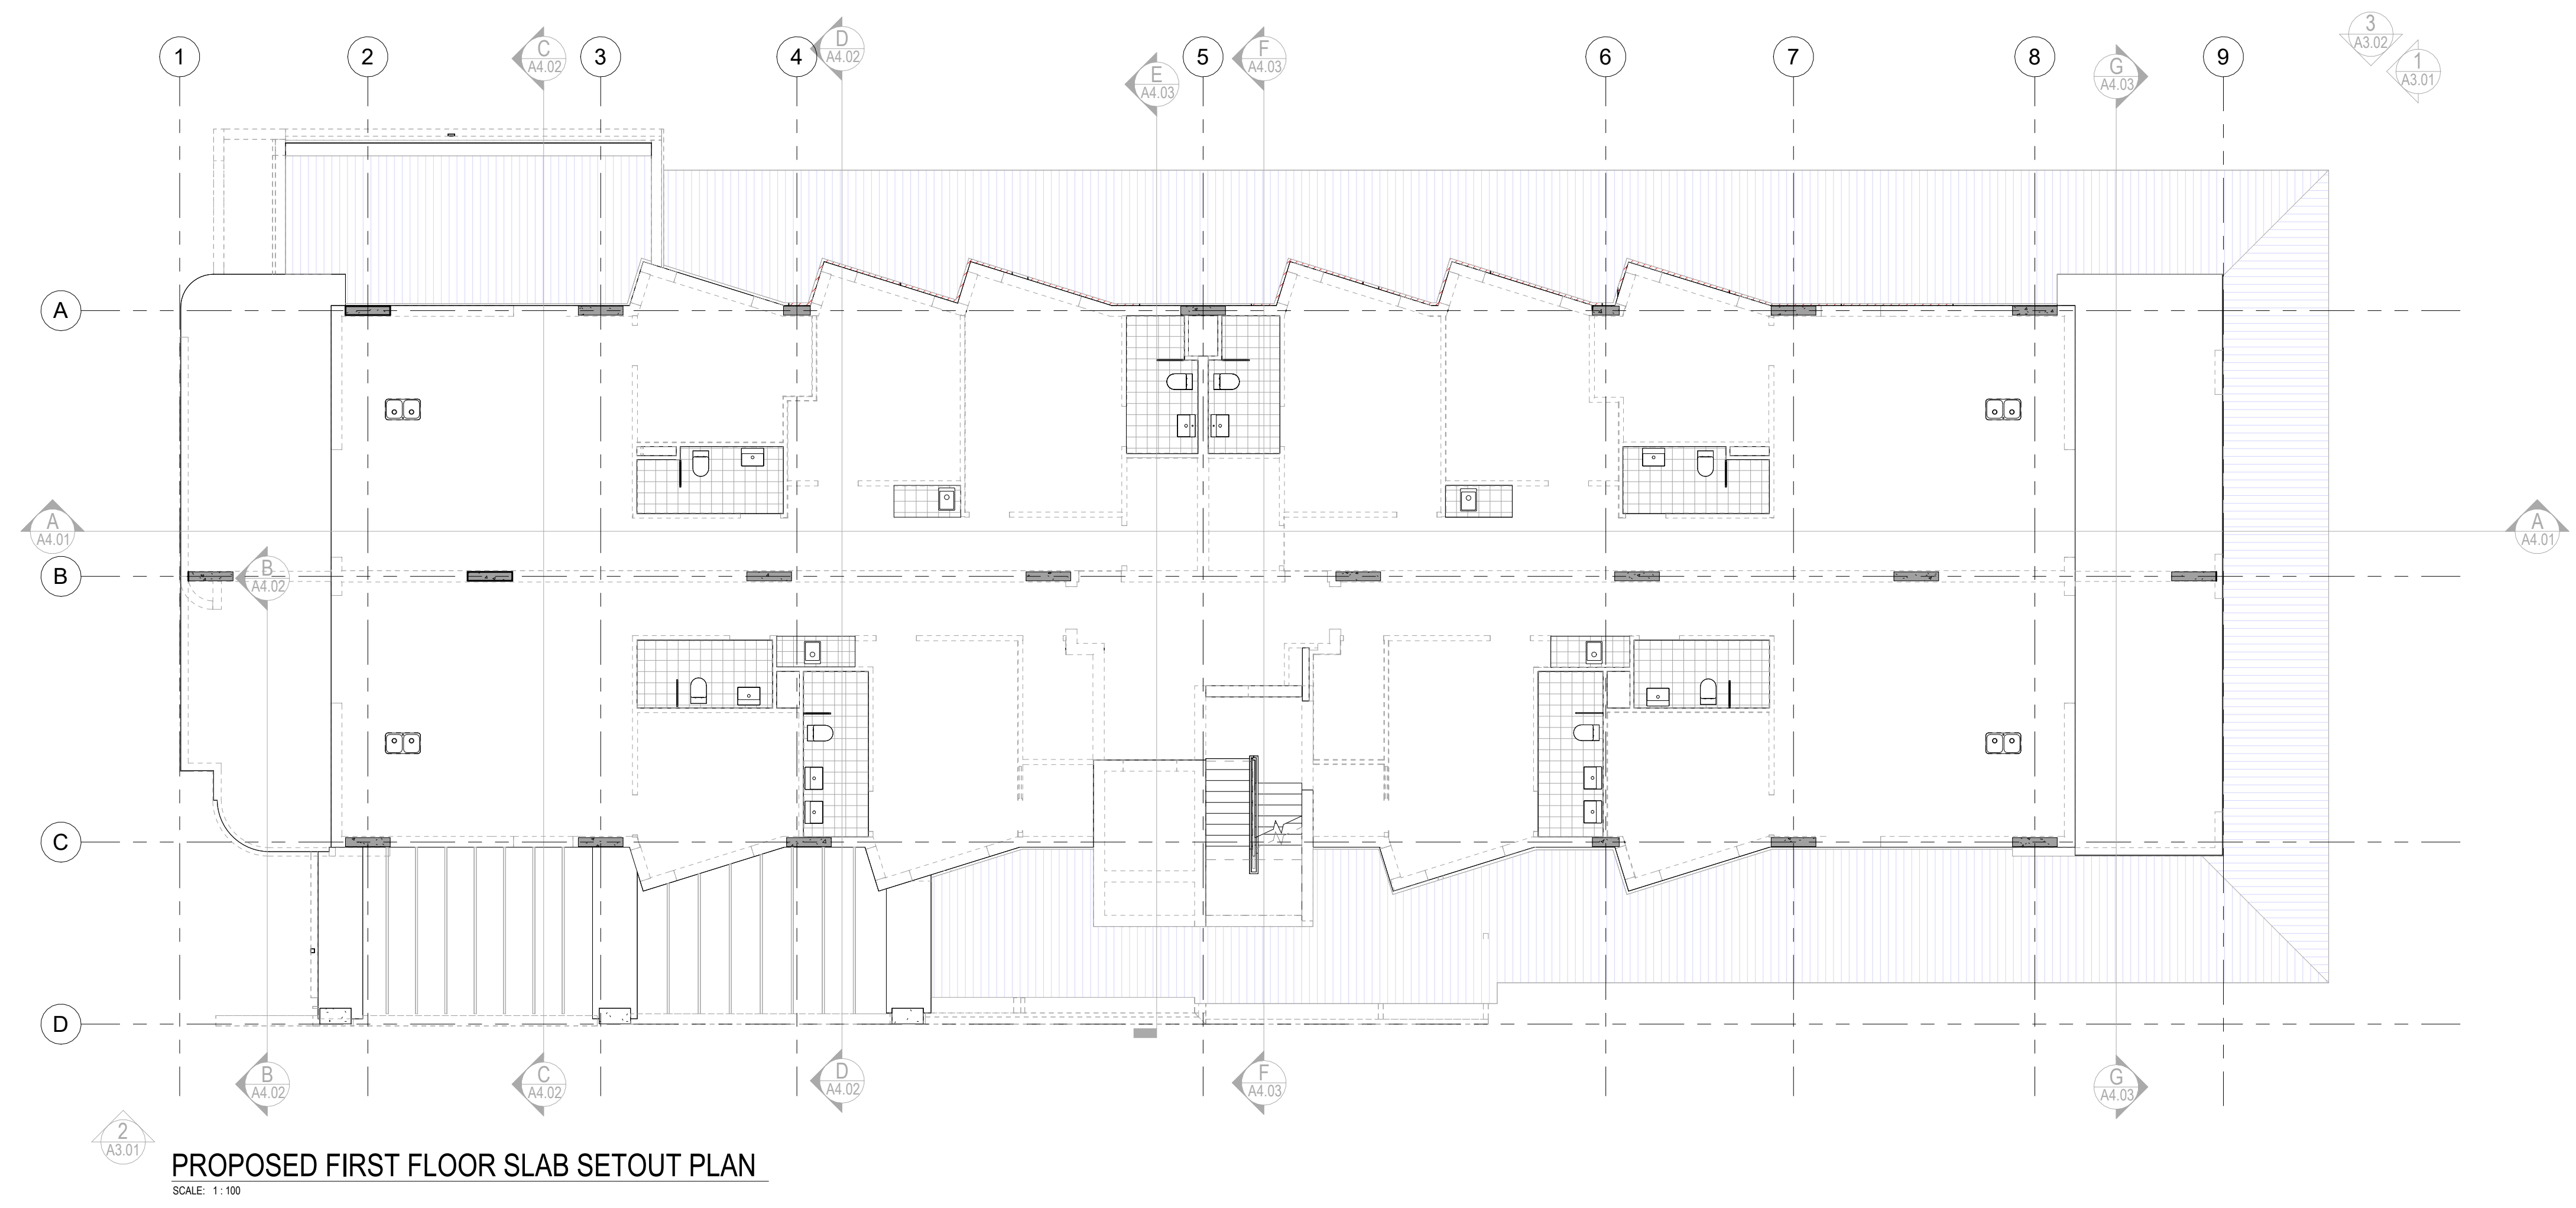

(08) 6243 6405
0438420344
urbanize@urbanize.com.au

10.08.26	B	RESISSUED TO CONSULTANTS	
Date 1	A	ISSUED TO CONSULTANTS	
DATE	REV	REASON FOR ISSUE	BY
Y.M.D			

CONTRACTOR TO CHECK ALL DIMENSIONS & LEVELS ON SITE BEFORE COMMENCING ANY WORK OR PREPARING ANY SHOP DRAWINGS. FIGURED DIMENSIONS TAKE PRECEDENCE OVER MEASUREMENTS MANUALLY SCALED OFF DRAWINGS. LARGE SCALE DWGS TAKE PRECEDENCE OVER SMALLER SCALE DWGS.

APPARTMENT BUILDING


5 MACRAE ROAD
APPLECROSS

PROPOSED FIRST FLOOR SLAB SETOUT PLAN

BUILDING PERMIT

DRAWN	Autho	DESIGNED	Designer
CHECKED	Checker		
DATE	PRINCIPAL		
PROJECT No.	DRAWING No.	REV.	
	A2.13	B	
SCALE	1:100		

WALL TYPES	
WALL TYPE	DISCRPTION
L01	13mm PLASTERBOARD
L02	13mm AQUACHEK
WA01	ASF WALL SYSTEM TO STRUCTURAL ENGINEERS DRAWINGS
WA04	89 STEEL STUDWORK
WA06	2X 89mm STEEL STUD AND 50mm CAVITY
WA14	190 BRICKWORK RENDERED WITH VENETIAN PLASTER

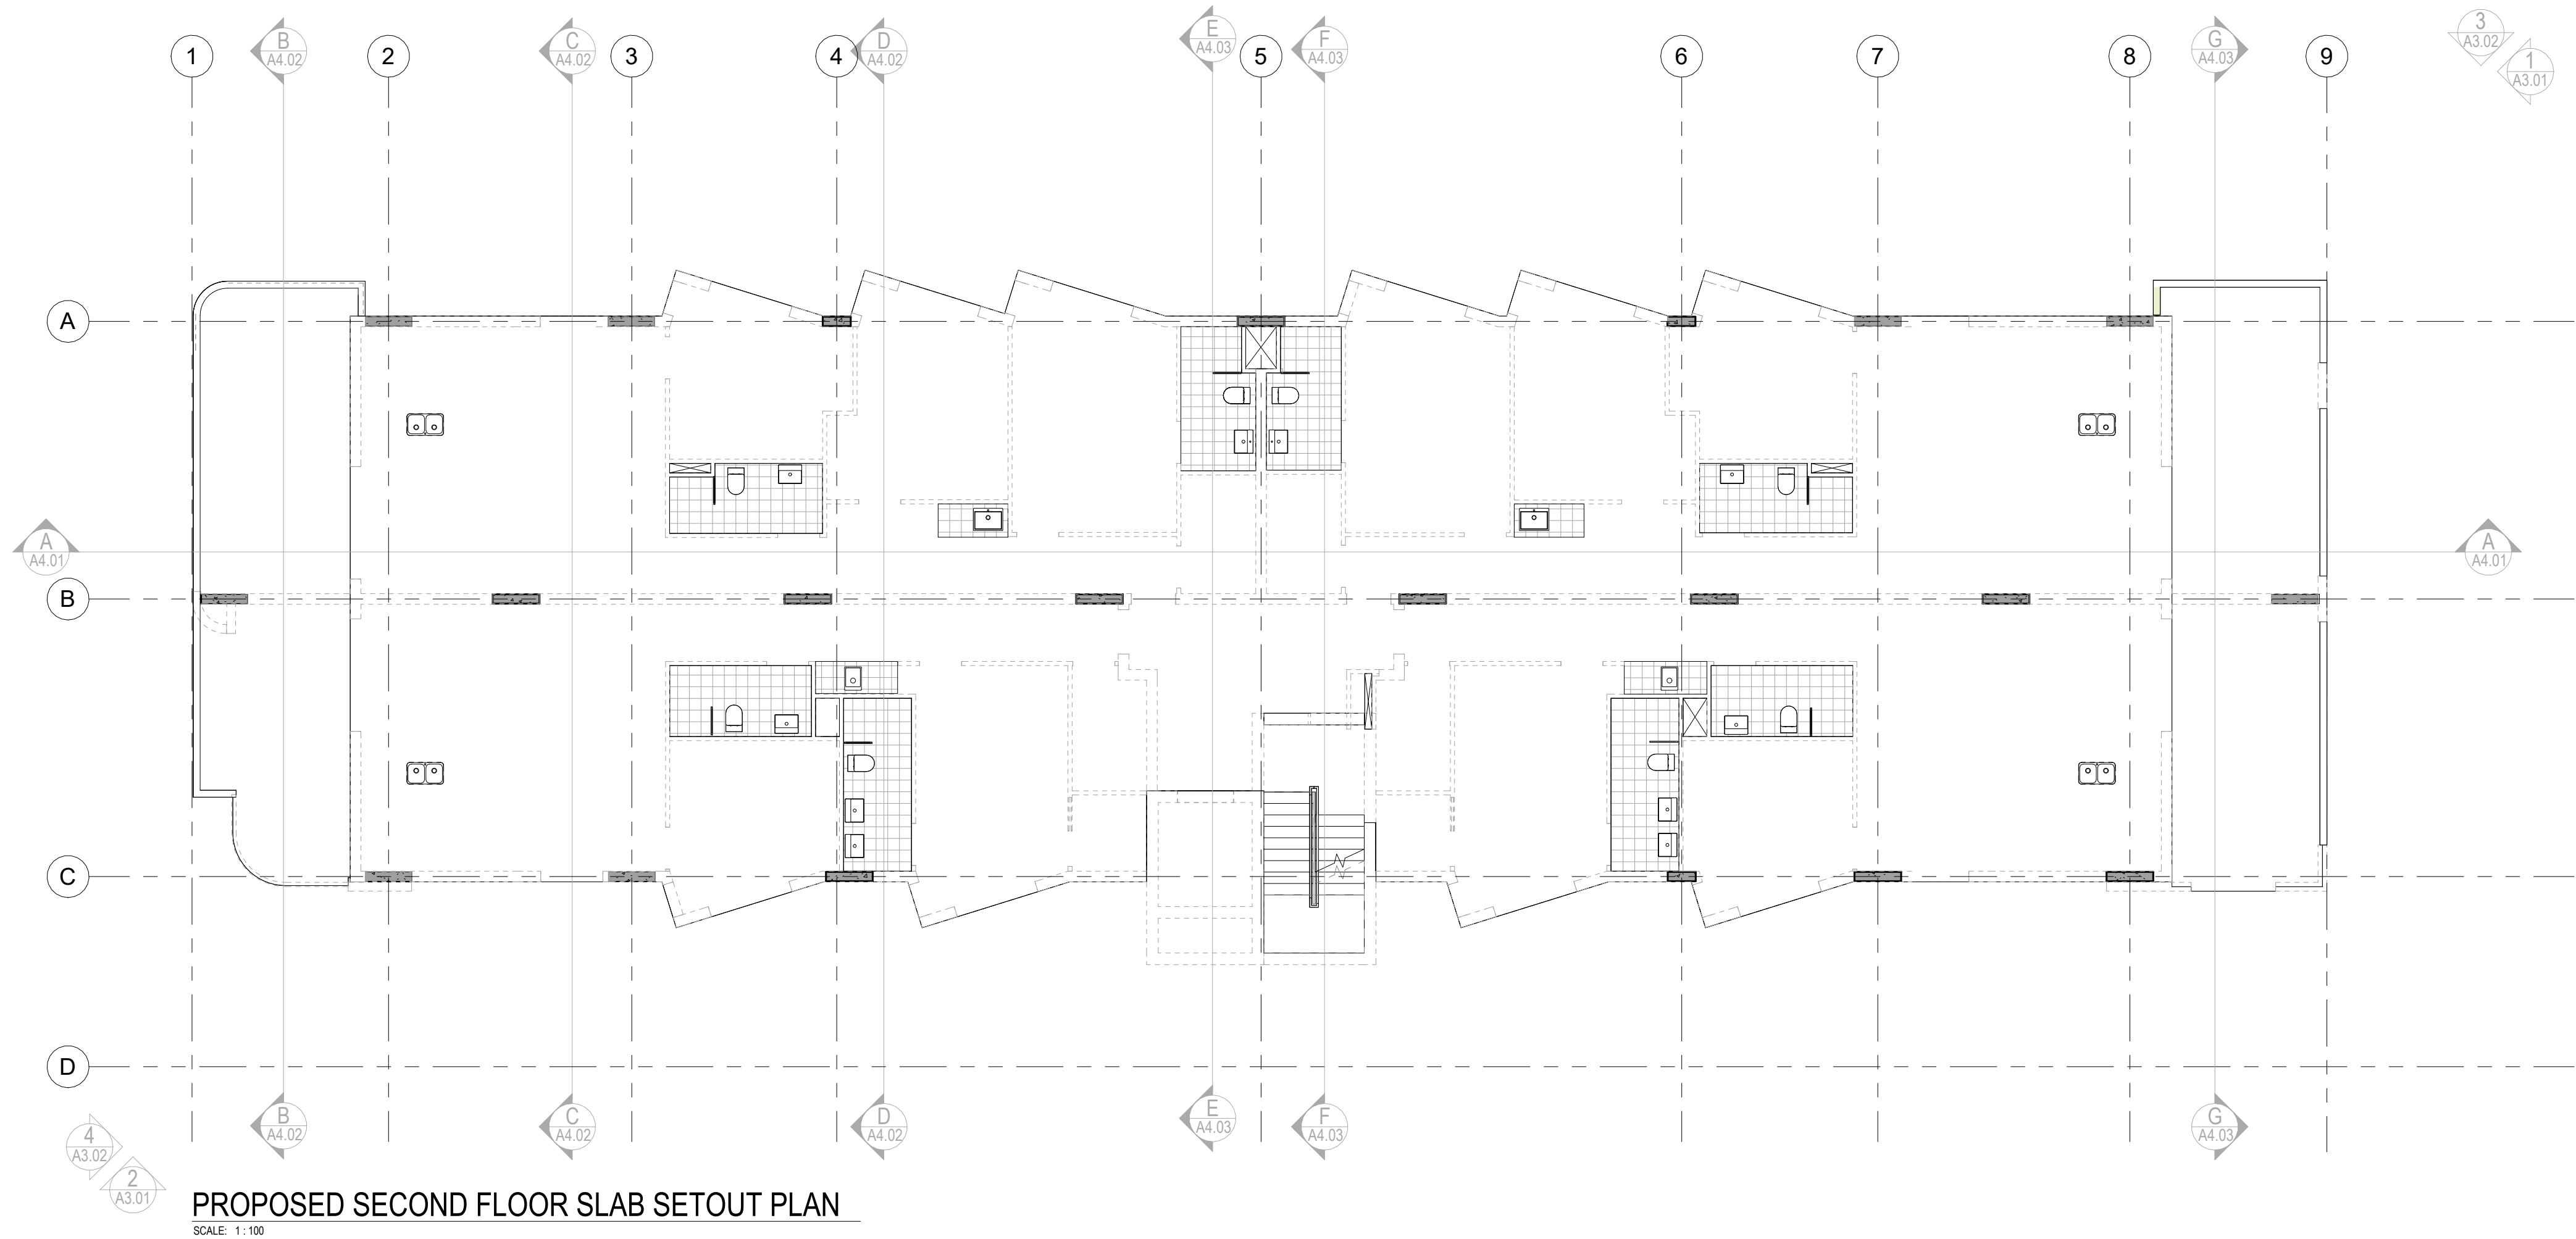

(08) 6243 6405
0438420344
urbanize@urbanize.com.au

10.08.26	B	RESISSUED TO CONSULTANTS	
Date 1	A	ISSUED TO CONSULTANTS	
DATE	REV	REASON FOR ISSUE	BY
Y.M.D			

CONTRACTOR TO CHECK ALL DIMENSIONS & LEVELS ON SITE BEFORE COMMENCING ANY WORK OR PREPARING ANY SHOP DRAWINGS. FIGURED DIMENSIONS TAKE PRECEDENCE OVER MEASUREMENTS MANUALLY SCALED OFF DRAWINGS. LARGE SCALE DWGS TAKE PRECEDENCE OVER SMALLER SCALE DWGS.


APPARTMENT BUILDING

5 MACRAE ROAD
APPLECROSS

PROPOSED SECOND FLOOR SLAB SETOUT PLAN

BUILDING PERMIT

DRAWN	Autho	DESIGNED	Designer
CHECKED	Checker		
DATE	PRINCIPAL		
PROJECT No.	DRAWING No.	REV.	
	A2.14	B	
SCALE	1:100		

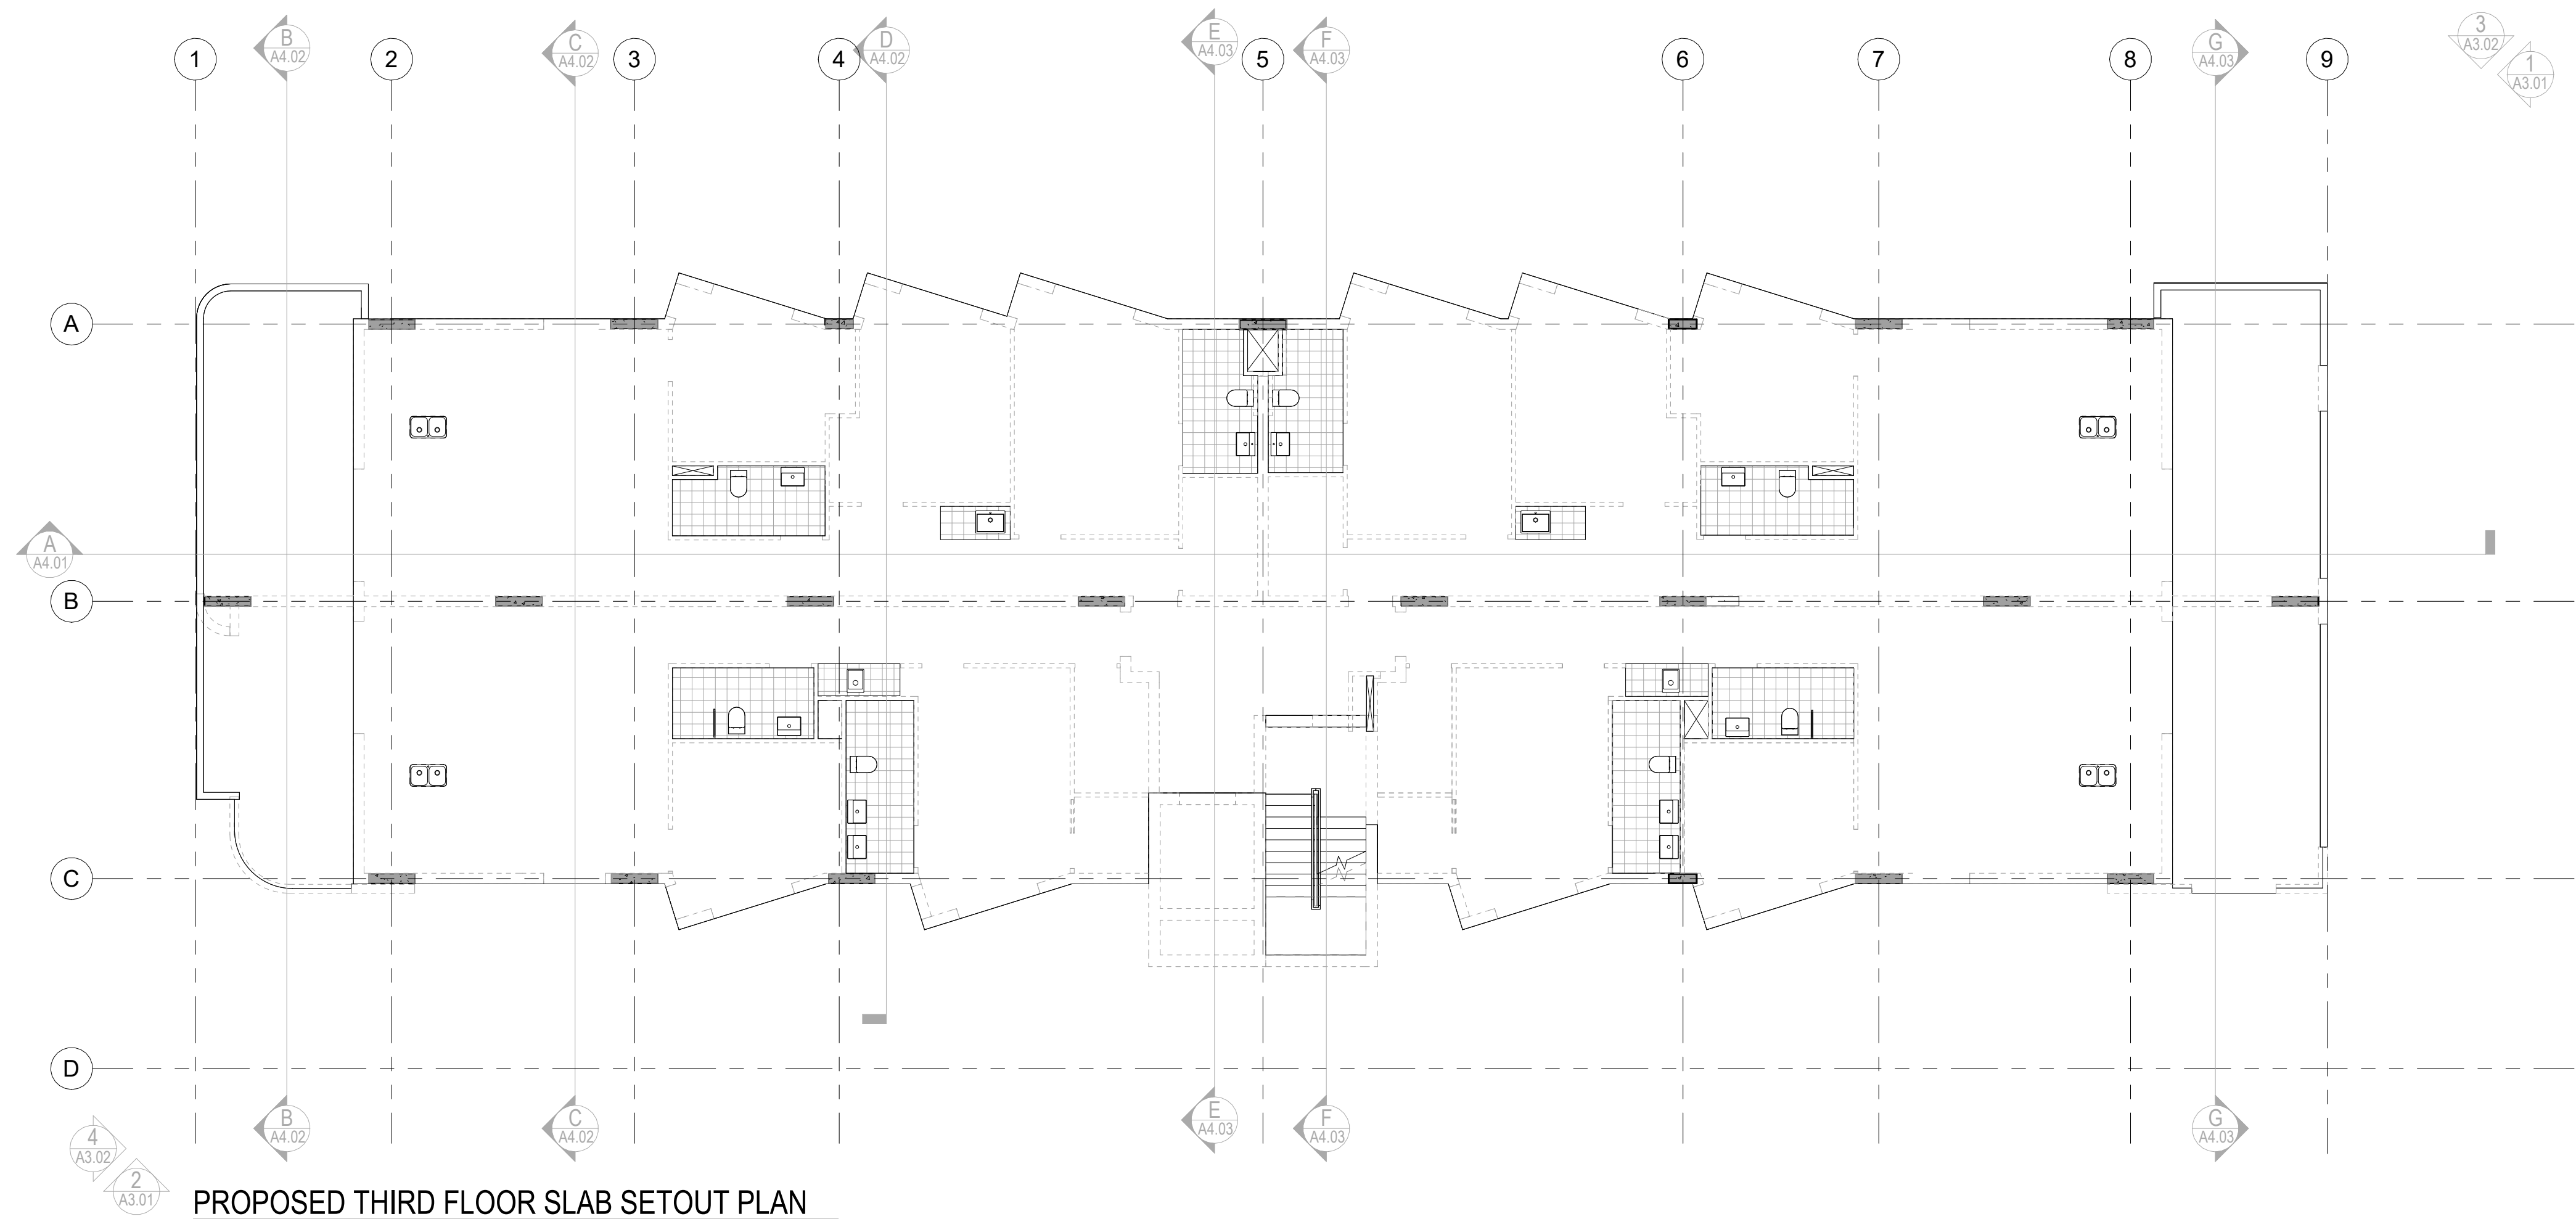

PROPOSED THIRD FLOOR SLAB SETOUT PLAN

SCALE: 1:100



(08) 6243 6405
0438420344
urbanize@urbanize.com.au

10.08.26	B	RESISSUED TO CONSULTANTS	
Date 1	A	ISSUED TO CONSULTANTS	
DATE	REV	REASON FOR ISSUE	BY
Y.M.D			

CONTRACTOR TO CHECK ALL DIMENSIONS & LEVELS ON SITE BEFORE COMMENCING ANY WORK OR PREPARING ANY SHOP DRAWINGS. FIGURED DIMENSIONS TAKE PRECEDENCE OVER MEASUREMENTS MANUALLY SCALED OFF DRAWINGS. LARGE SCALE DWGS TAKE PRECEDENCE OVER SMALLER SCALE DWGS.


APPARTMENT BUILDING

5 MACRAE ROAD
APPLECROSS

PROPOSED THIRD FLOOR SLAB SETOUT PLAN

BUILDING PERMIT

DRAWN	Author	DESIGNED	Designer
CHECKED	Checker		
DATE	PRINCIPAL		
PROJECT No.	DRAWING No.	REV.	
SCALE	A2.15	B	
1: 100			

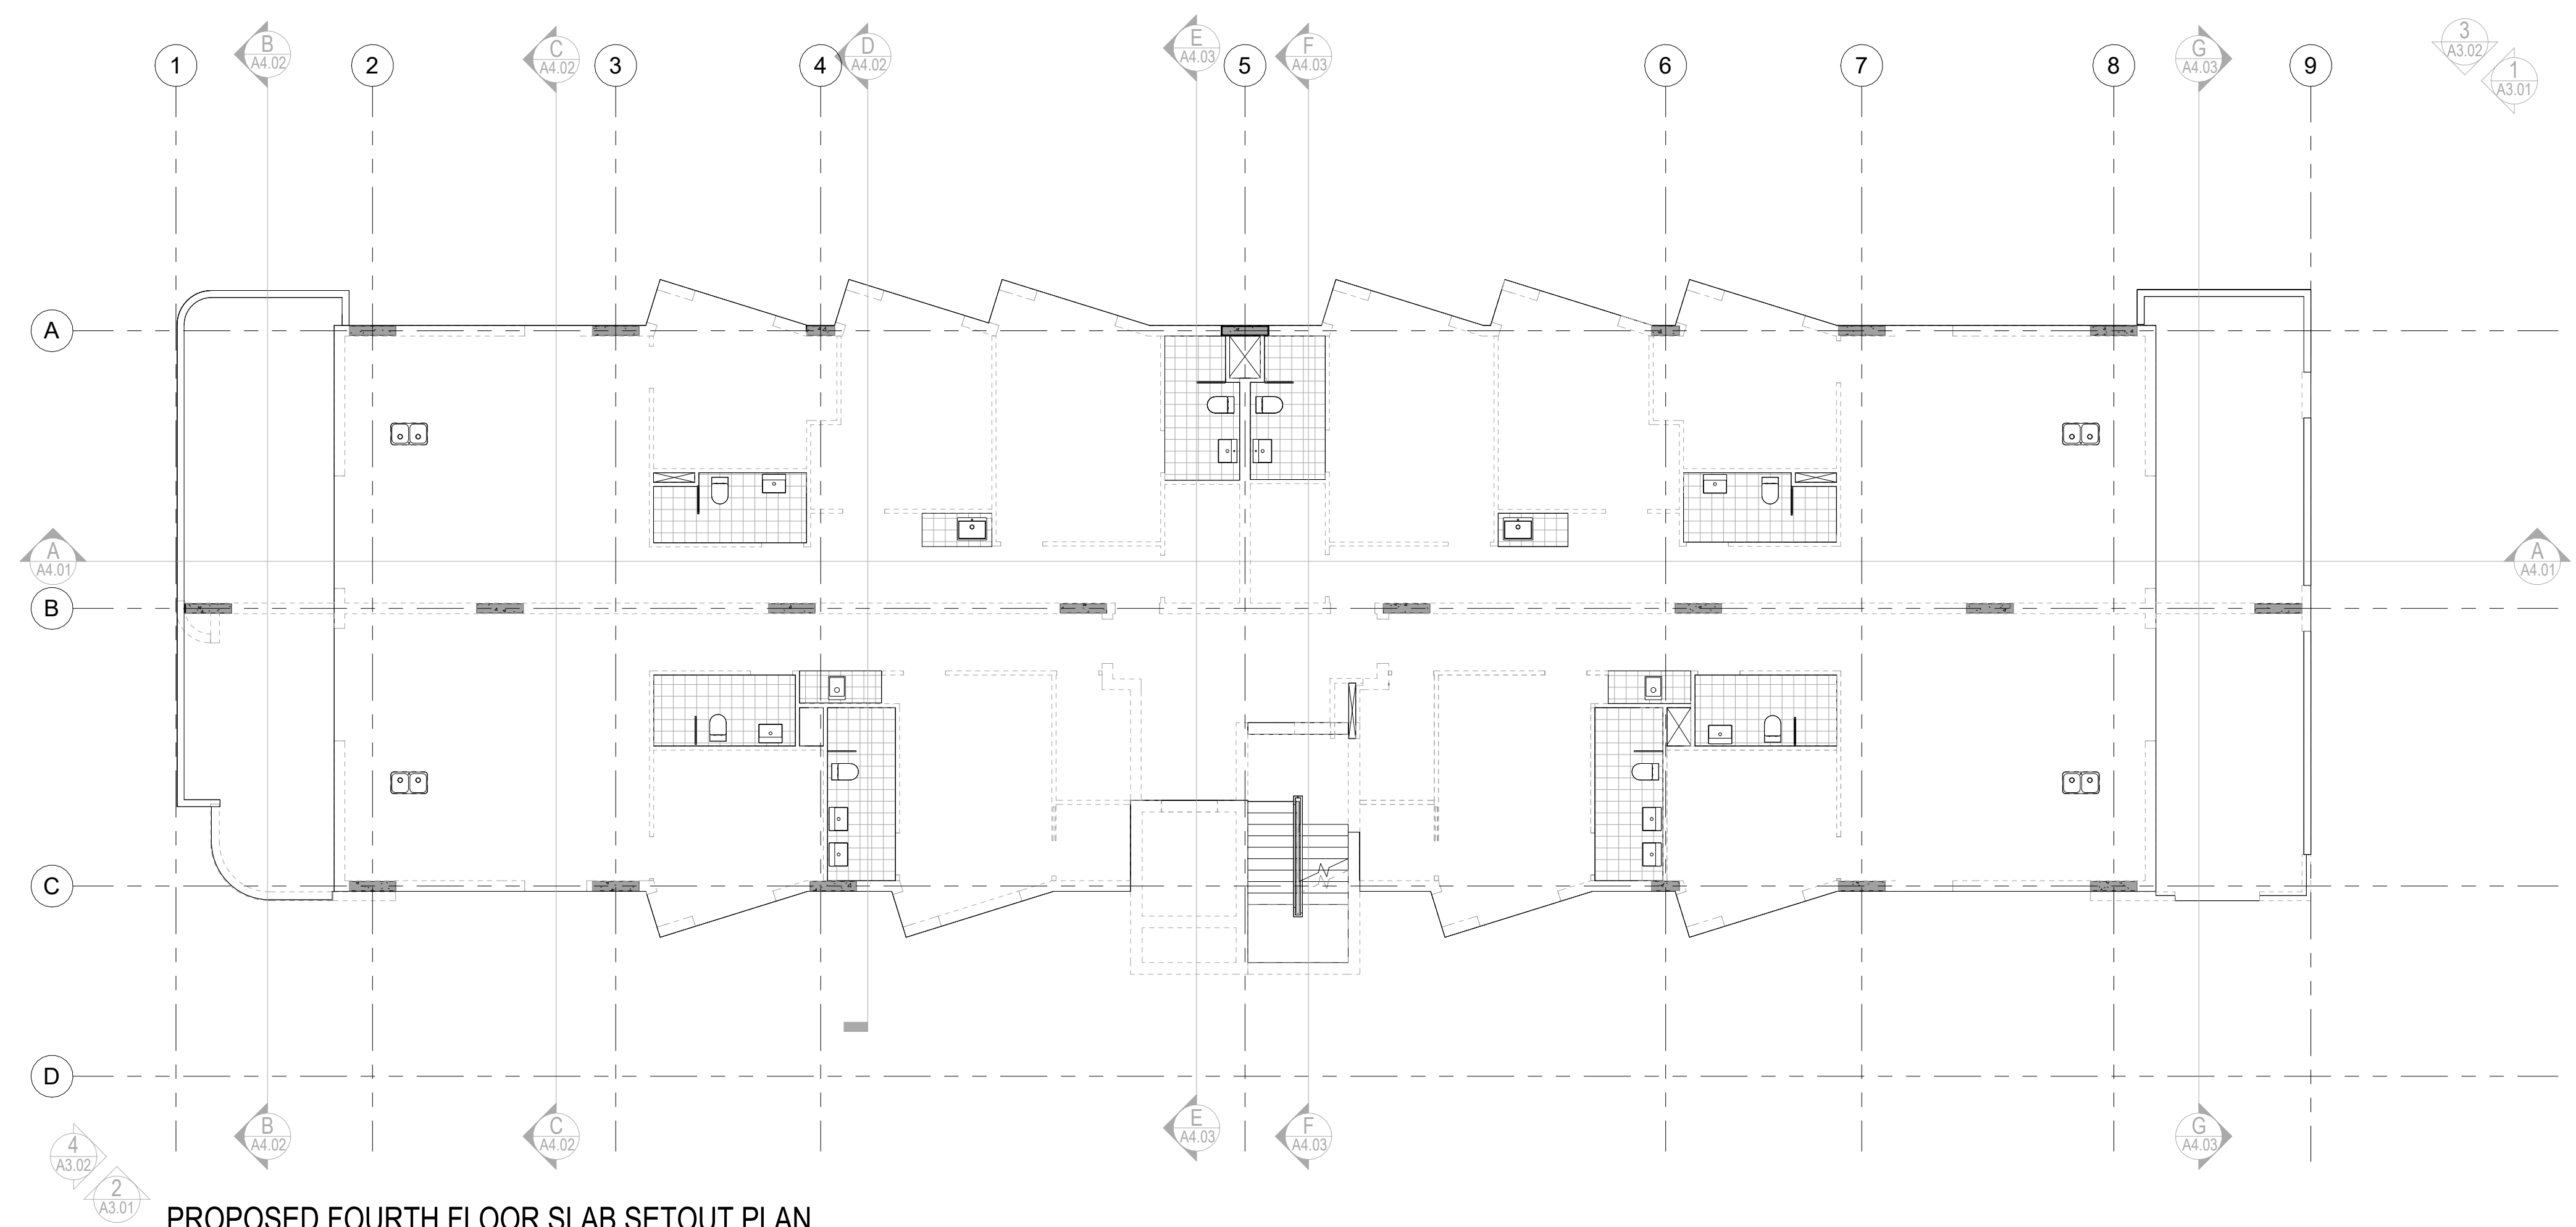

PROPOSED FOURTH FLOOR SLAB SETOUT PLAN



(08) 6243 6405
0438420344
urbanize@urbanize.com.au

[illegible]

CONTRACTOR TO CHECK ALL DIMENSIONS & LEVELS
ON SITE BEFORE COMMENCING ANY WORK OR
PREPARING ANY SHOP DRAWINGS.
FIGURED DIMENSIONS TAKE PRECEDENCE OVER
MEASUREMENTS MANUALLY SCALED OFF DRAWINGS.
LARGE SCALE DWGS TAKE PRECEDENCE OVER
SMALLER SCALE DWGS.


APARTMENT BUILDING

5 MACRAE ROAD
APPLECROSS

PROPOSED FOURTH FLOOR SLAB SETOUT PLAN

BUILDING PERMIT

DRAWN	Author	DESIGNED	Designer
CHECKED	Checker		
DATE	PRINCIPAL		
PROJECT No.	DRAWING No.	REV.	
SCALE 1 : 100	A2.16	B	

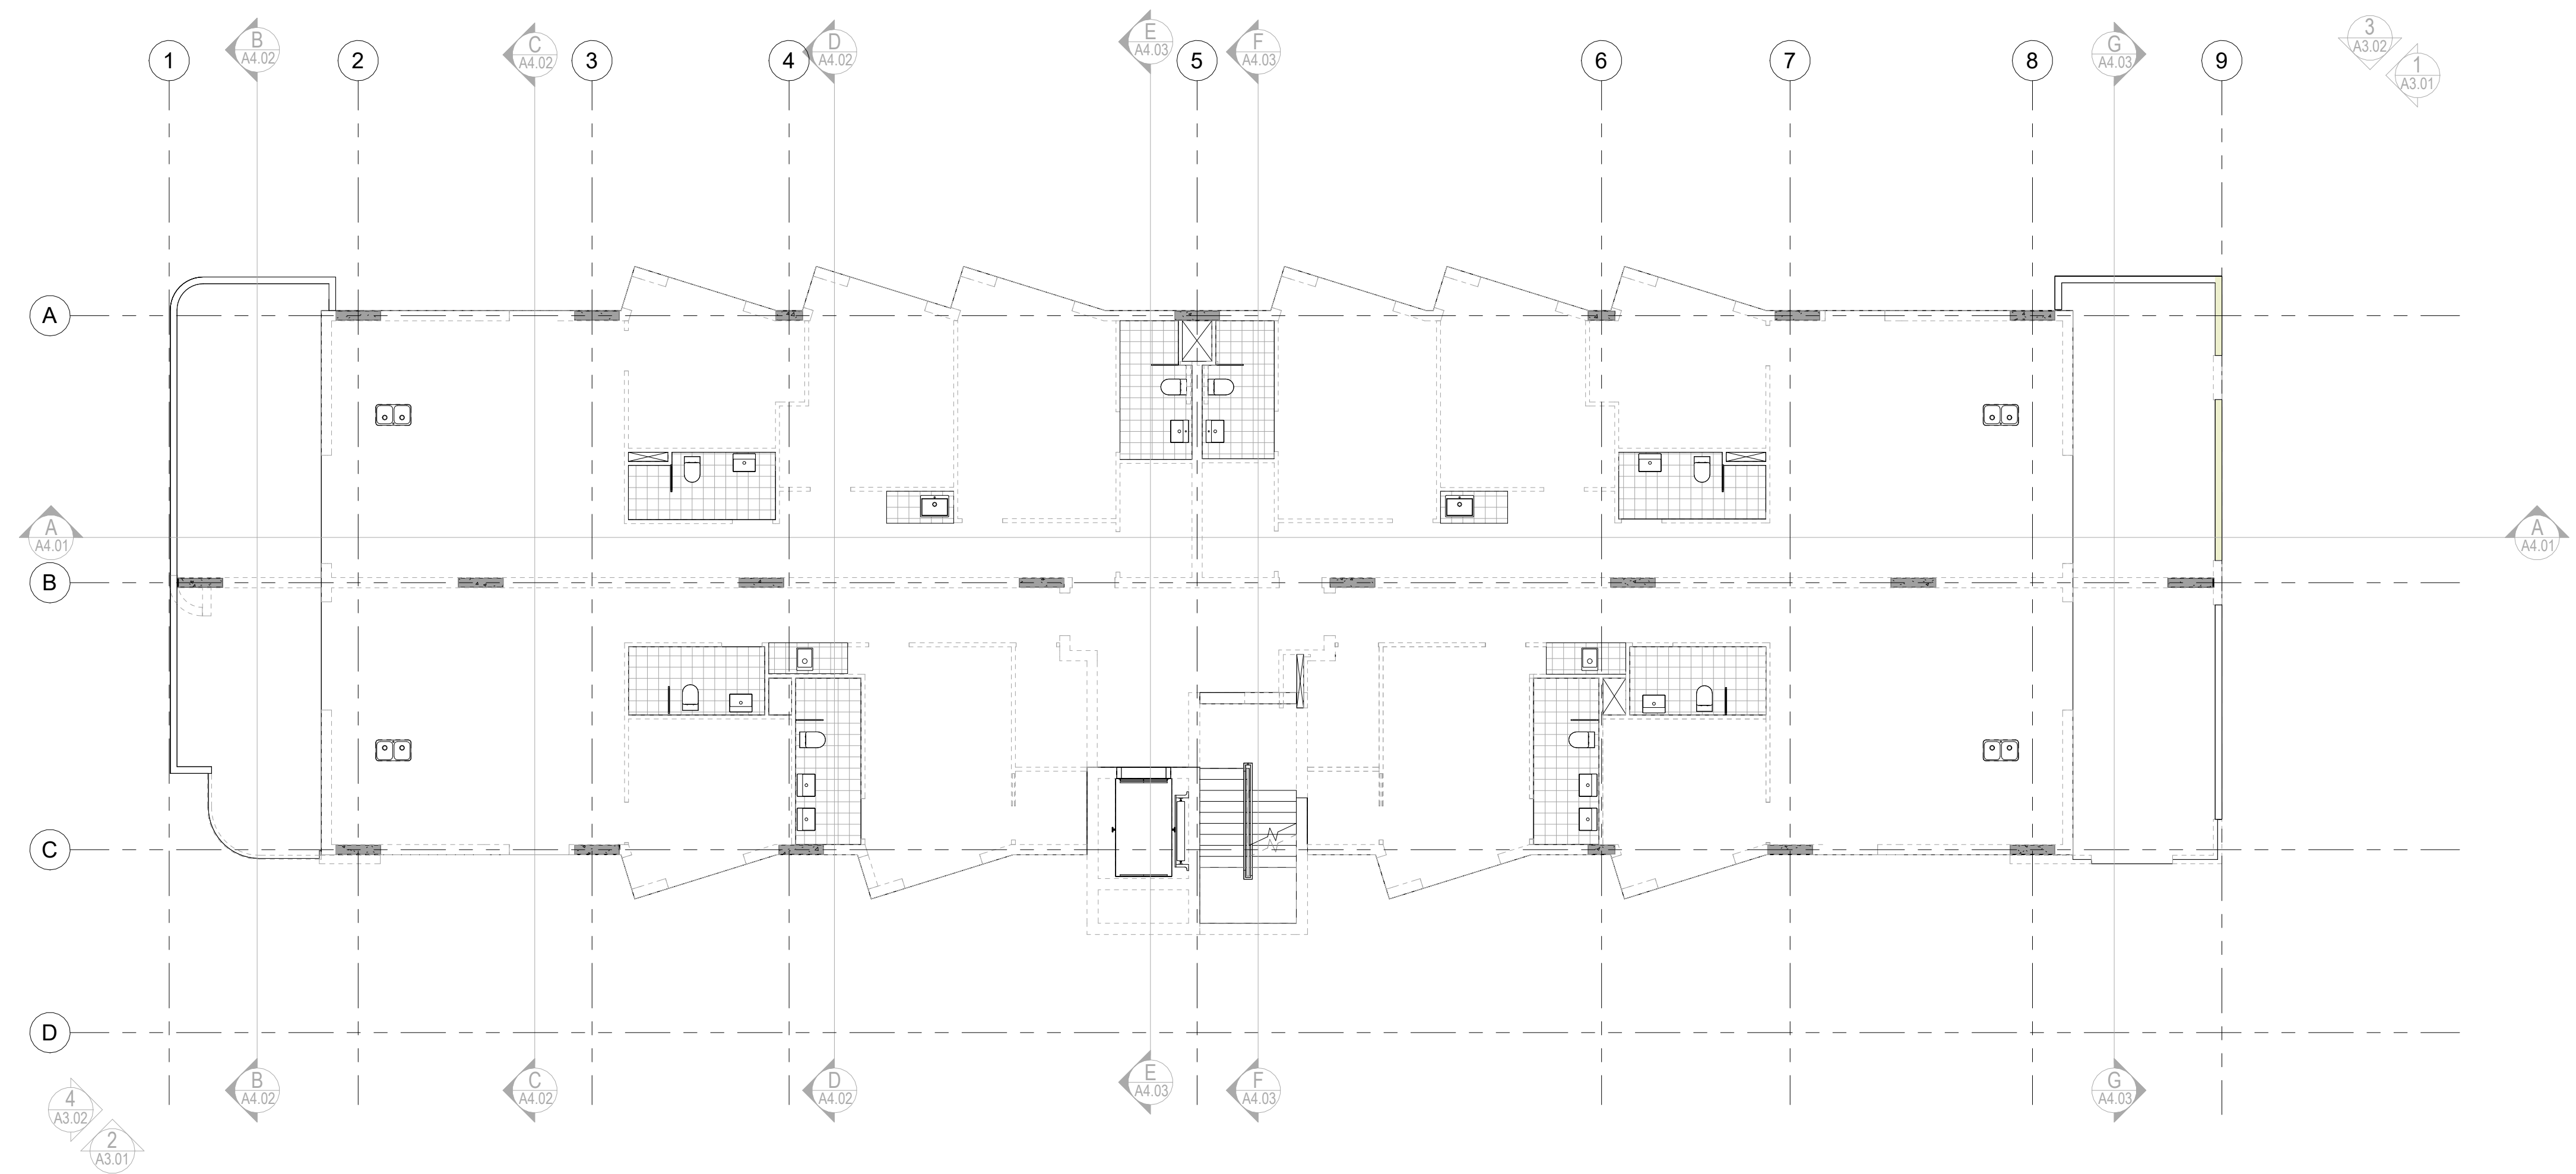

PROPOSED FIFTH FLOOR SLAB SETOUT PLAN

SCALE: 1:100



(08) 6243 6405
0438420344
urbanize@urbanize.com.au

10.08.26	B	RESISSUED TO CONSULTANTS	
Date 1	A	ISSUED TO CONSULTANTS	
DATE	REV	REASON FOR ISSUE	BY
Y.M.D			

CONTRACTOR TO CHECK ALL DIMENSIONS & LEVELS ON SITE BEFORE COMMENCING ANY WORK OR PREPARING ANY SHOP DRAWINGS. FIGURED DIMENSIONS TAKE PRECEDENCE OVER MEASUREMENTS MANUALLY SCALED OFF DRAWINGS. LARGE SCALE DWGS TAKE PRECEDENCE OVER SMALLER SCALE DWGS.


APPARTMENT BUILDING

5 MACRAE ROAD
APPLECROSS

PROPOSED FIFTH FLOOR SLAB SETOUT PLAN

BUILDING PERMIT

DRAWN	Autho	DESIGNED	Designer
CHECKED	Checker		
DATE	PRINCIPAL		
PROJECT No.	DRAWING No.	REV.	
	A2.17	B	
SCALE	1:100		

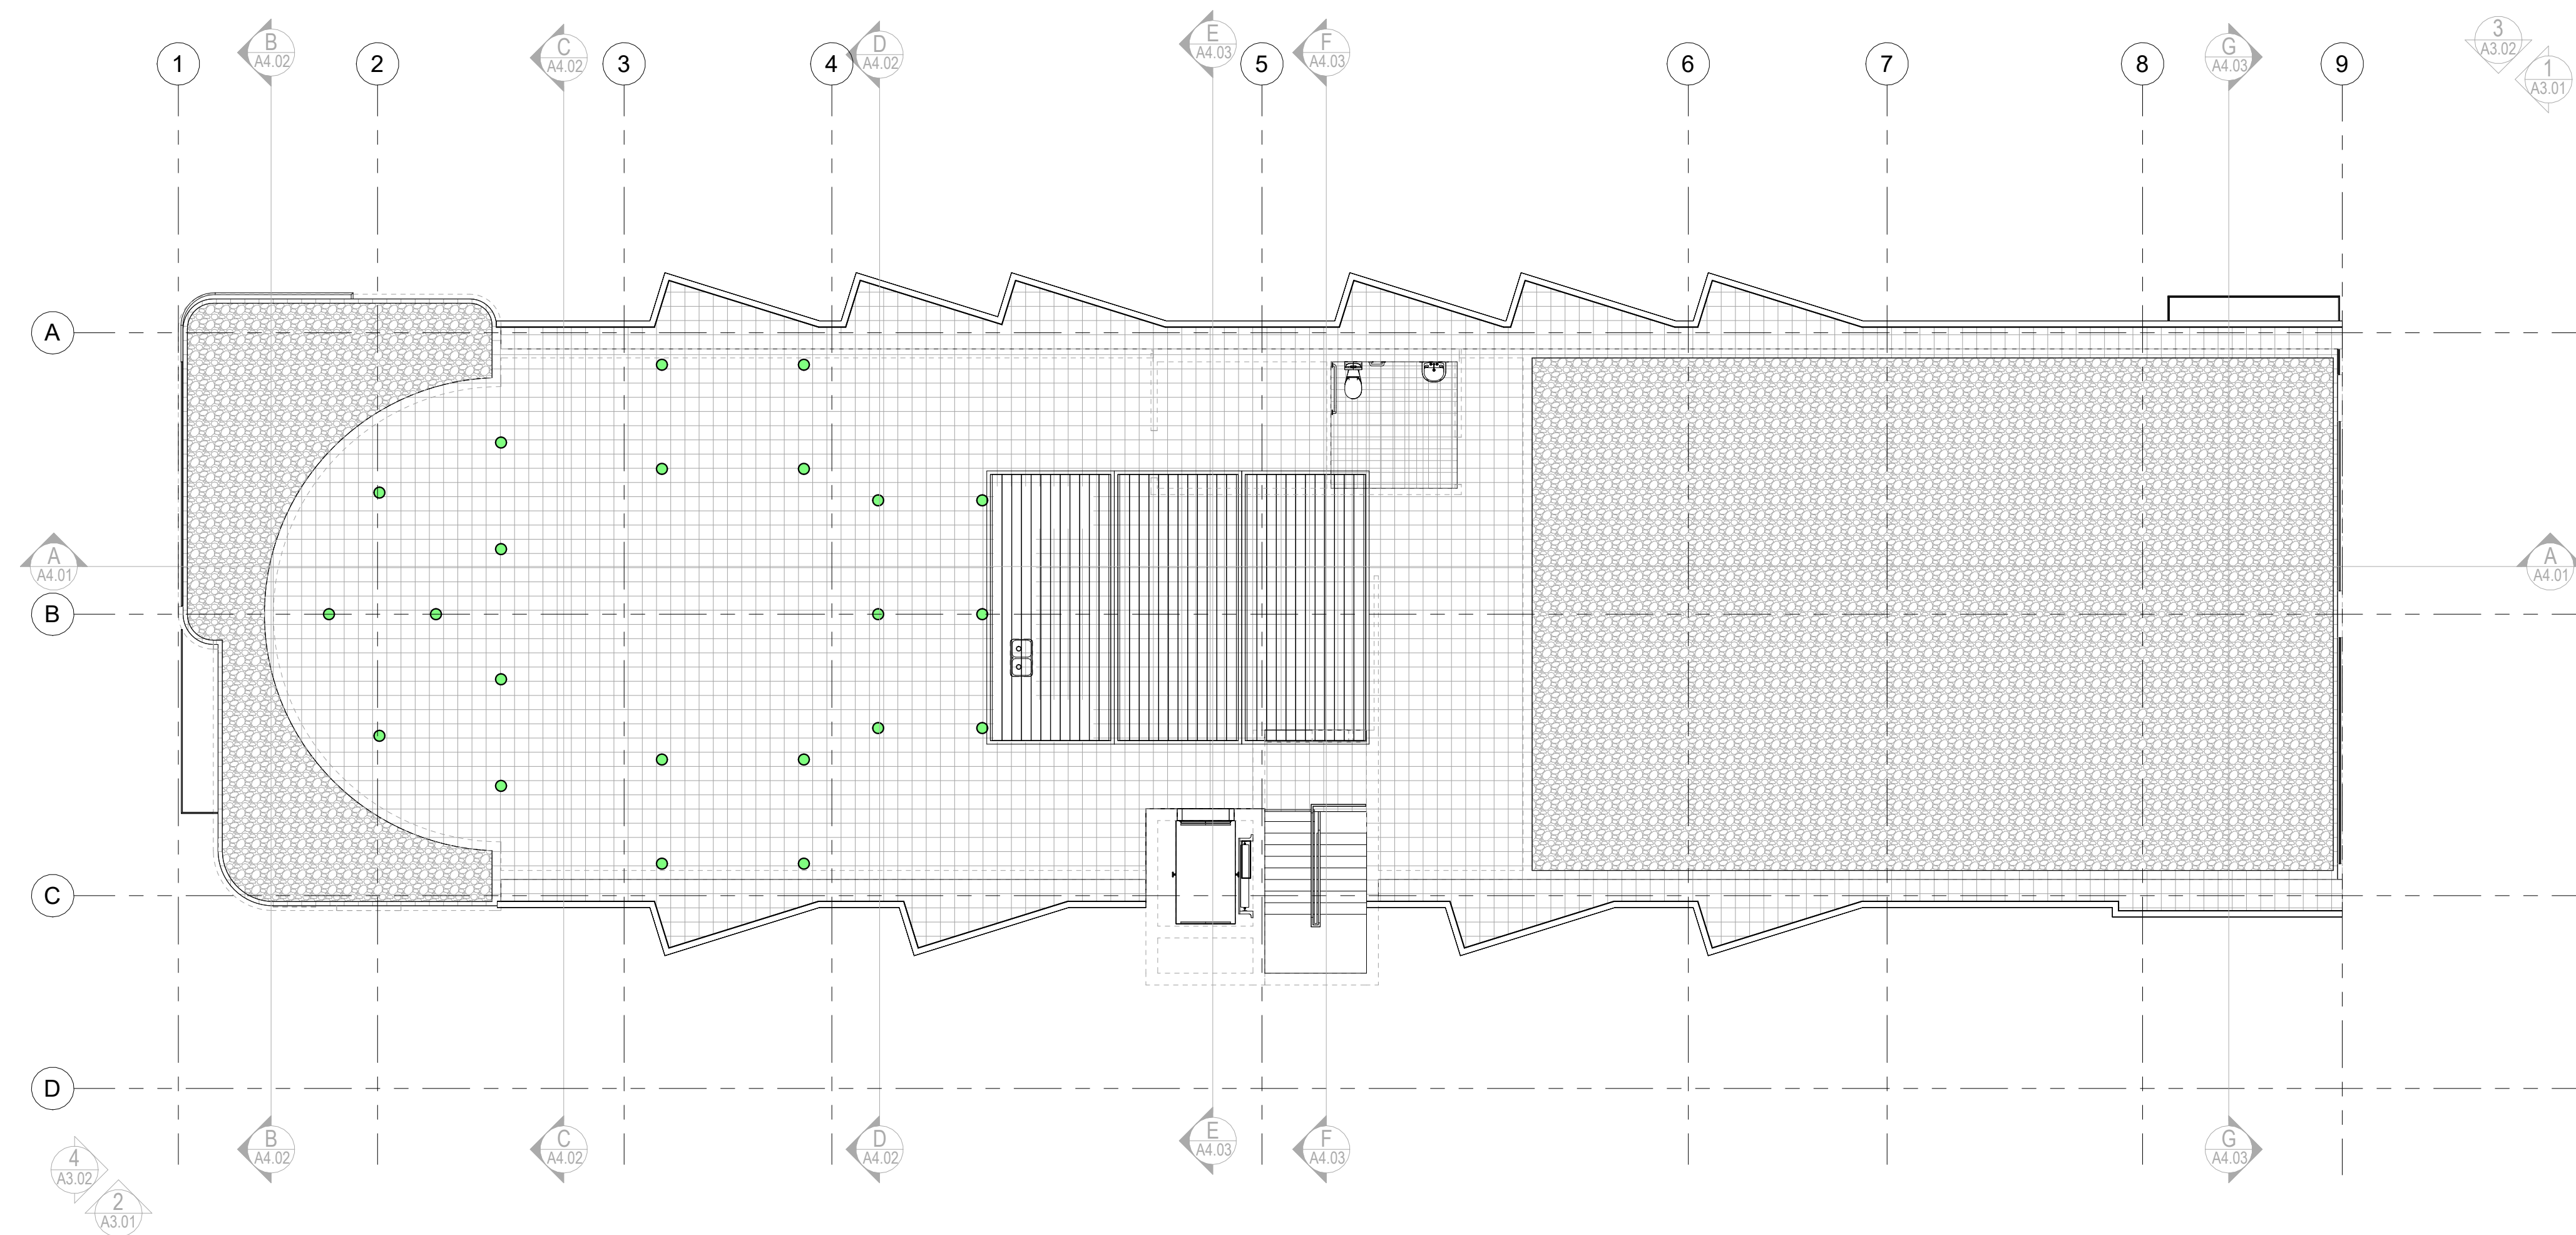

PROPOSED OPEN SPACE SLAB SETOUT PLAN

SCALE: 1:100



(08) 6243 6405
0438420344
urbanize@urbanize.com.au

DATE	REV	REASON FOR ISSUE	BY
10.08.26	B	RESISSUED TO CONSULTANTS	
Date 1	A	ISSUED TO CONSULTANTS	

CONTRACTOR TO CHECK ALL DIMENSIONS & LEVELS
ON SITE BEFORE COMMENCING ANY WORK OR
PREPARING ANY SHOP DRAWINGS.
FIGURED DIMENSIONS TAKE PRECEDENCE OVER
MEASUREMENTS MANUALLY SCALED OFF DRAWINGS.
LARGE SCALE DWGS TAKE PRECEDENCE OVER
SMALLER SCALE DWGS.

APPARTMENT BUILDING

5 MACRAE ROAD
APPLECROSS

PROPOSED OPEN SPACE SLAB SETOUT PLAN

BUILDING PERMIT

DRAWN	Autho	DESIGNED	Designer
CHECKED	Checker		
DATE	PRINCIPAL		
PROJECT No.	DRAWING No.	REV.	
	A2.18	B	

SCALE
1:100





(08) 6243 6405

0438420344

urbanize@urbanize.com.au

10.08.26	B	RESISSUED TO CONSULTANTS	
Date 1	A	ISSUED TO CONSULTANTS	
DATE	REV	REASON FOR ISSUE	BY
Y.M.D			

CONTRACTOR TO CHECK ALL DIMENSIONS & LEVELS ON SITE BEFORE COMMENCING ANY WORK OR PREPARING ANY SHOP DRAWINGS. FIGURED DIMENSIONS TAKE PRECEDENCE OVER MEASUREMENTS MANUALLY SCALED OFF DRAWINGS. LARGE SCALE DWGS TAKE PRECEDENCE OVER SMALLER SCALE DWGS.


APPARTMENT BUILDING

5 MACRAE ROAD
APPLECROSS

PROPOSED ELEVATION SHEET 1

BUILDING PERMIT

DRAWN	RS	DESIGNED	SM
CHECKED	SM		
DATE		PRINCIPAL	
PROJECT No.		DRAWING No.	REV.
		A3.01	B
SCALE	1:100		

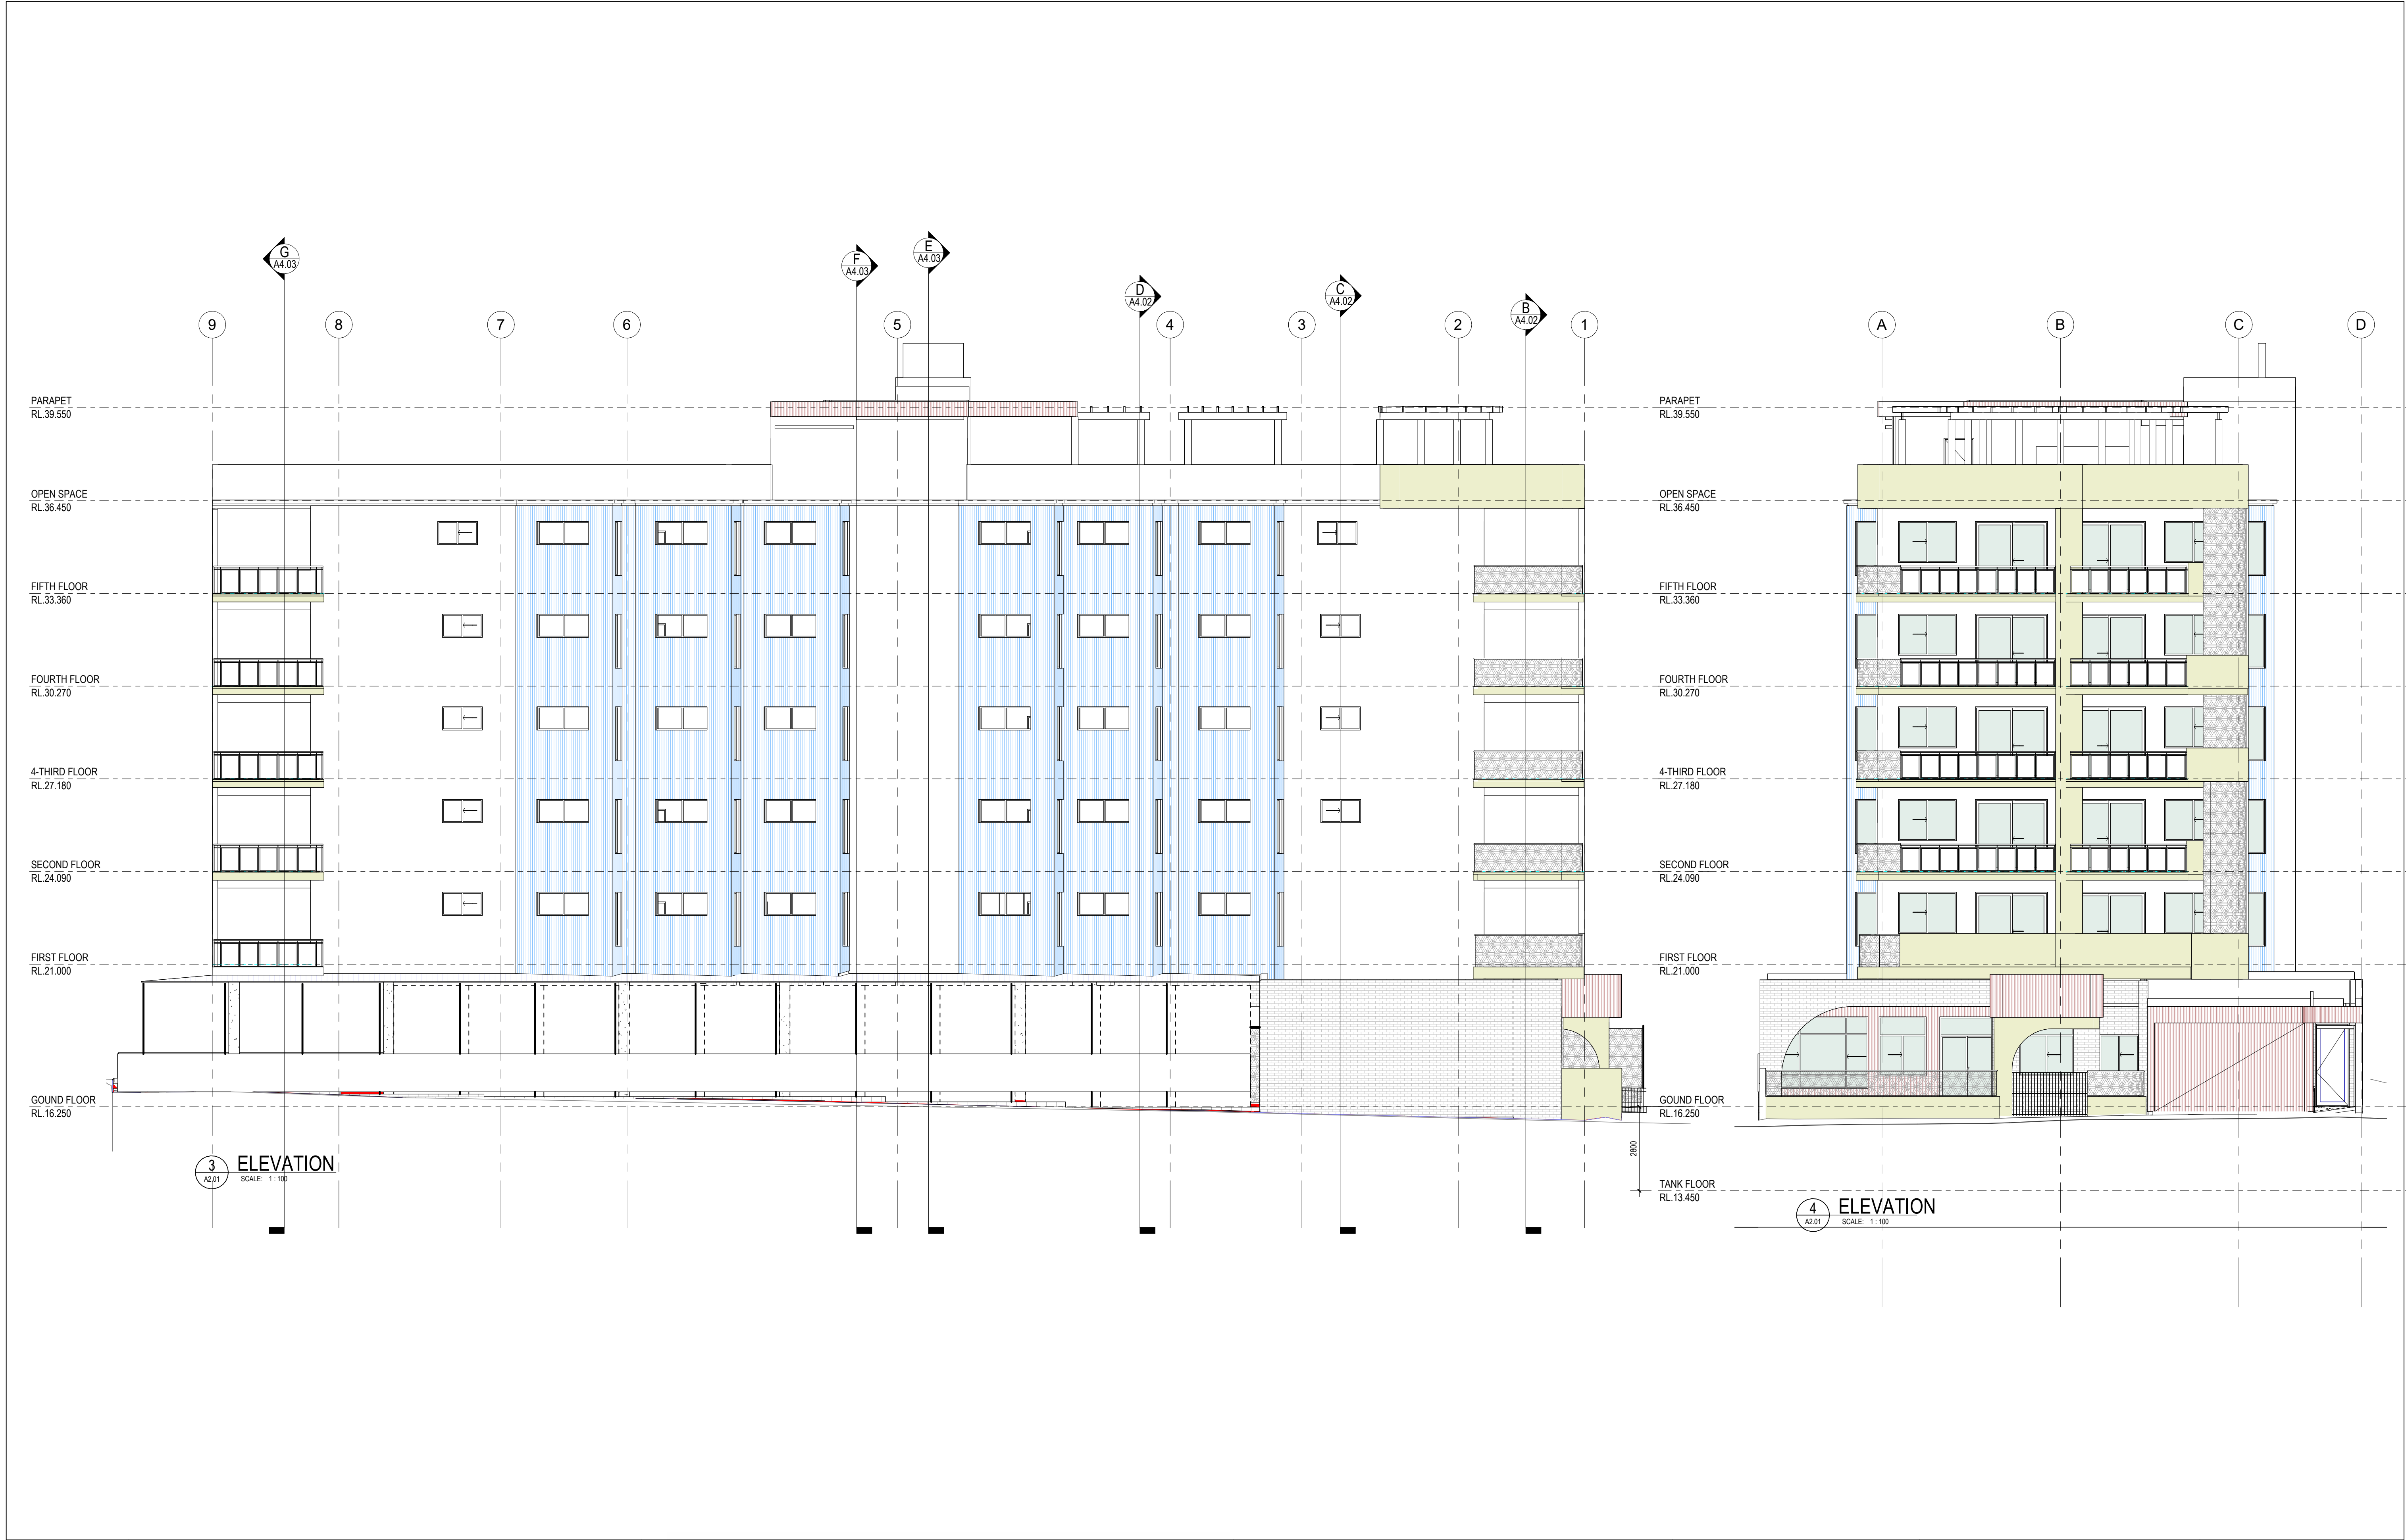



(08) 6243 6405

0438420344

urbanize@urbanize.com.au

10.08.26	B	RESISSUED TO CONSULTANTS	
Date 1	A	ISSUED TO CONSULTANTS	
DATE	REV	REASON FOR ISSUE	BY
Y.M.D			

CONTRACTOR TO CHECK ALL DIMENSIONS & LEVELS ON SITE BEFORE COMMENCING ANY WORK OR PREPARING ANY SHOP DRAWINGS. FIGURED DIMENSIONS TAKE PRECEDENCE OVER MEASUREMENTS MANUALLY SCALED OFF DRAWINGS. LARGE SCALE DWGS TAKE PRECEDENCE OVER SMALLER SCALE DWGS.


APPARTMENT BUILDING

5 MACRAE ROAD
APPLECROSS

PROPOSED ELEVATION SHEET 2

BUILDING PERMIT

DRAWN	RS	DESIGNED	SM
CHECKED	SM		
DATE		PRINCIPAL	
PROJECT No.		DRAWING No.	REV.
		A3.02	B
SCALE	1:100		

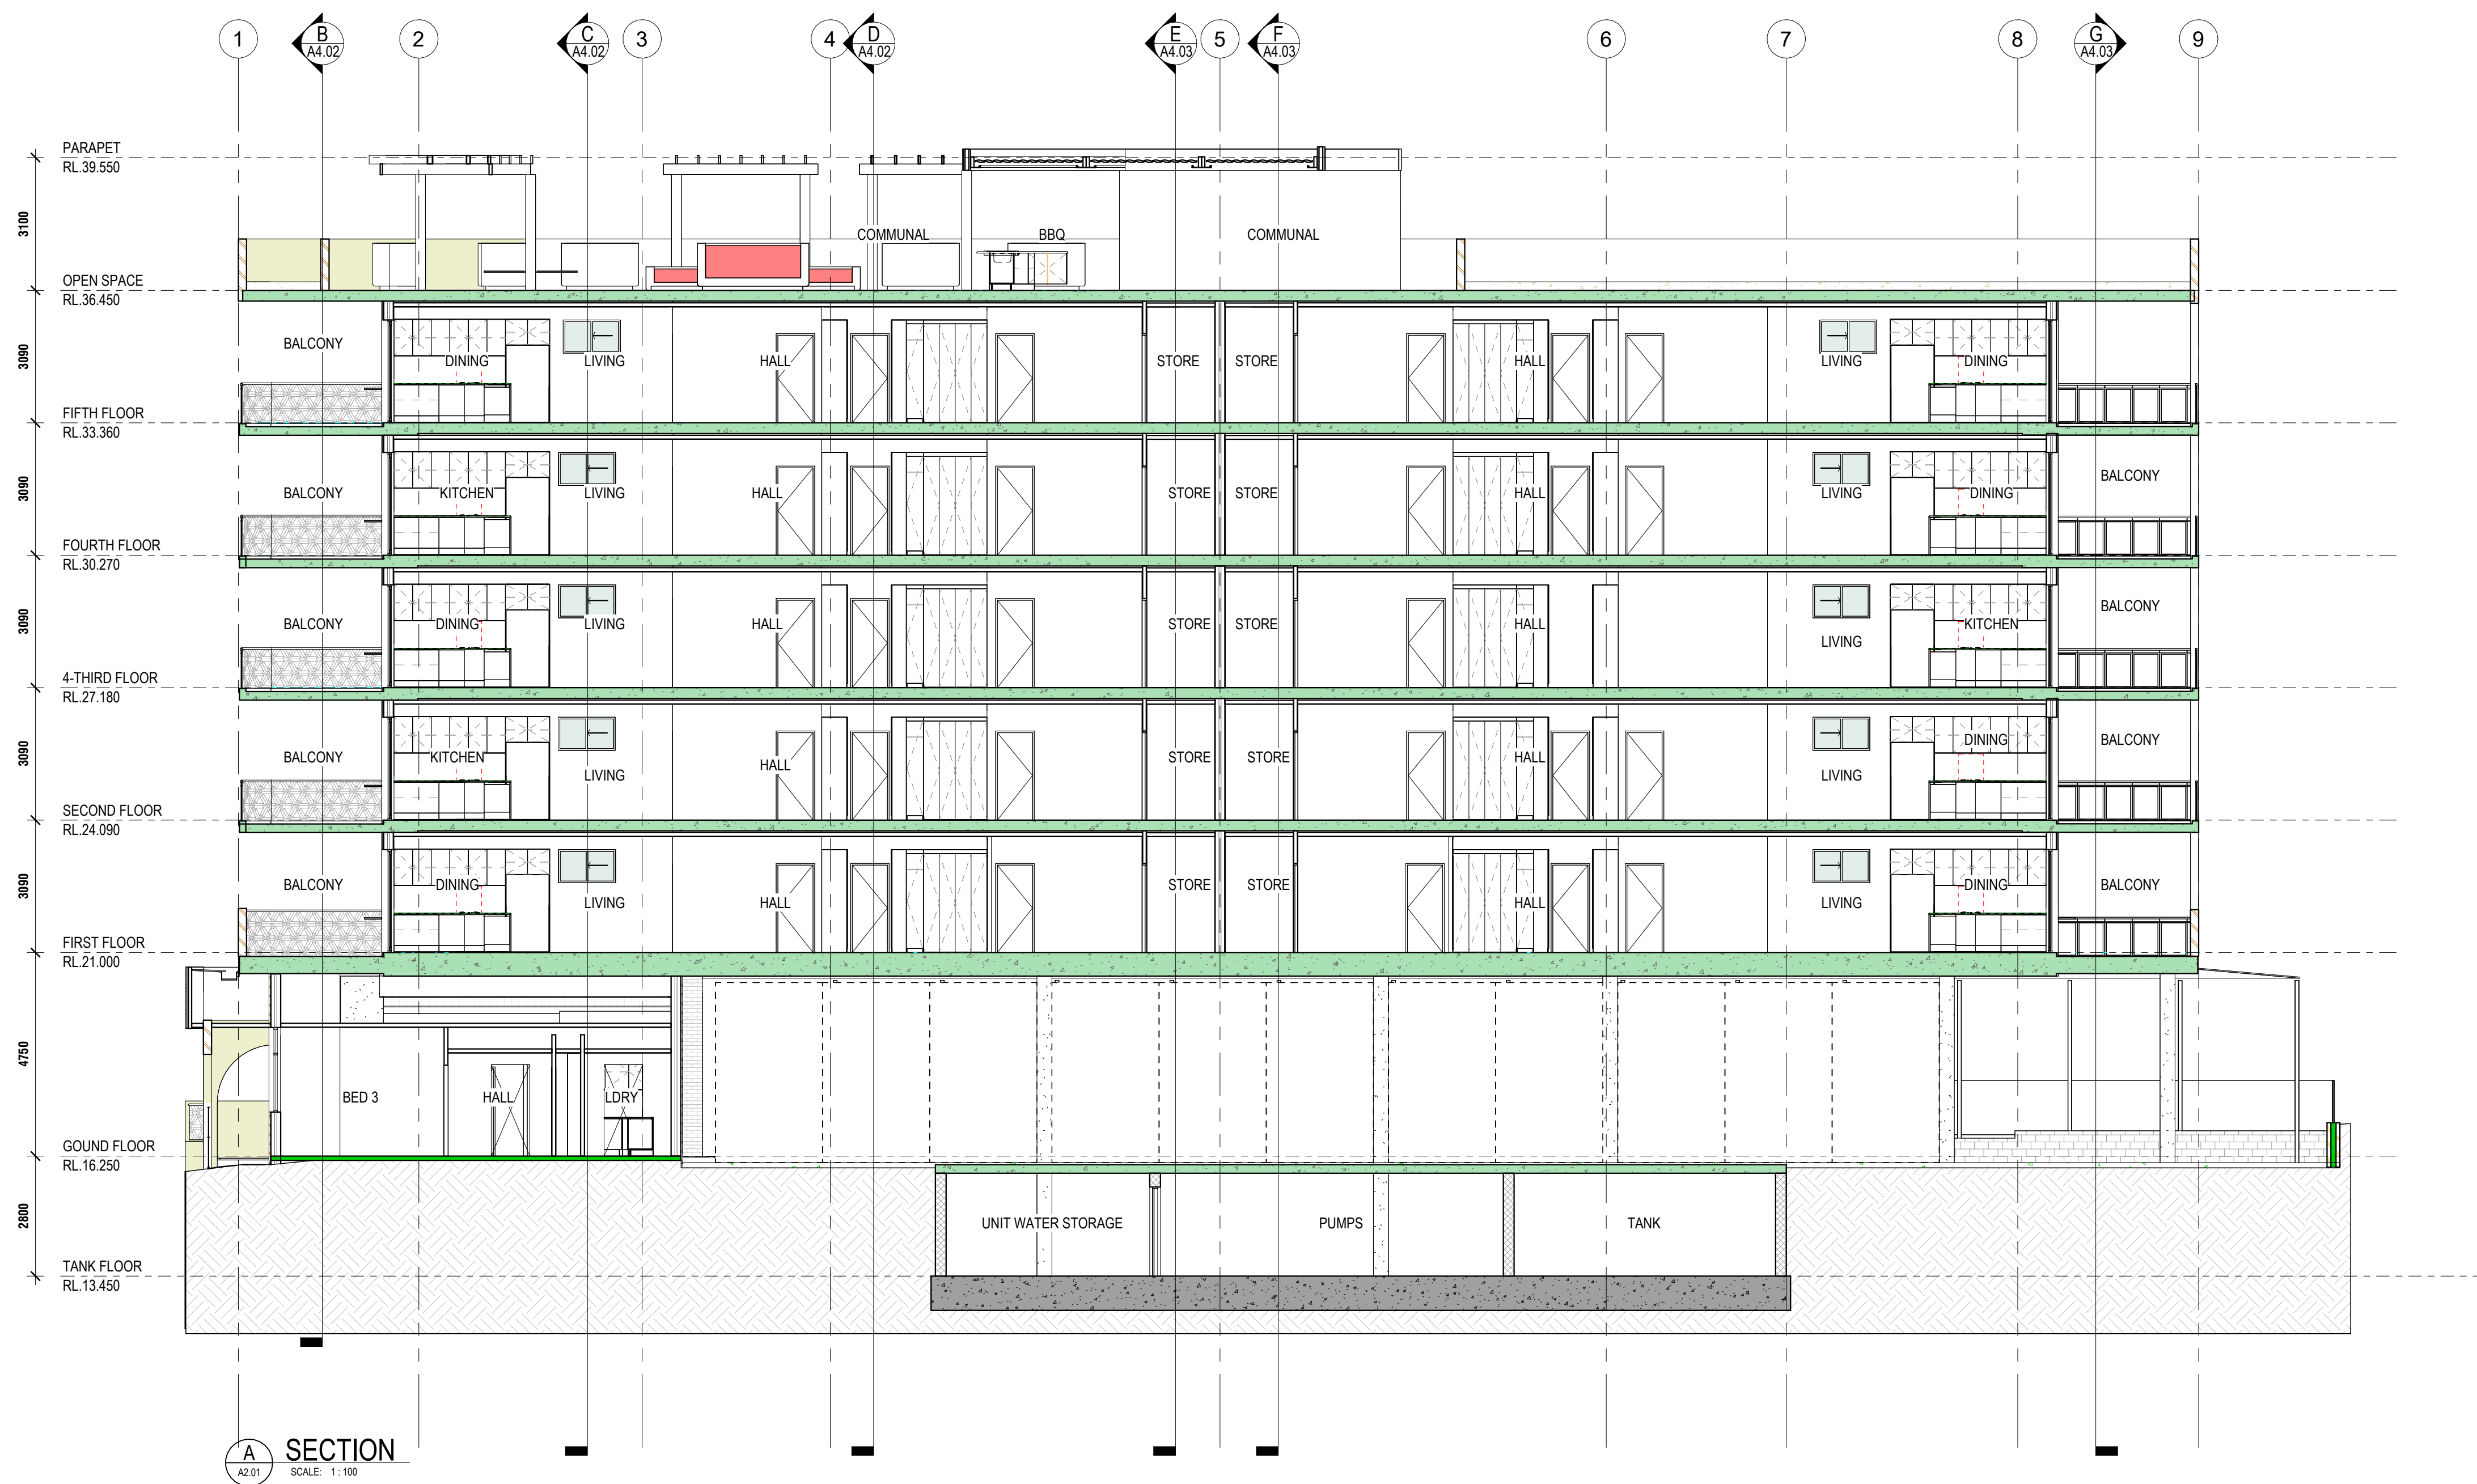

(08) 6243 6405
0438420344
urbanize@urbanize.com.au

10.08.26	B	RESISSUED TO CONSULTANTS	
Date 1	A	ISSUED TO CONSULTANTS	
DATE	REV	REASON FOR ISSUE	BY
Y.M.D			

CONTRACTOR TO CHECK ALL DIMENSIONS & LEVELS ON SITE BEFORE COMMENCING ANY WORK OR PREPARING ANY SHOP DRAWINGS. FIGURED DIMENSIONS TAKE PRECEDENCE OVER MEASUREMENTS MANUALLY SCALED OFF DRAWINGS. LARGE SCALE DWGS TAKE PRECEDENCE OVER SMALLER SCALE DWGS.


APPARTMENT BUILDING

5 MACRAE ROAD
APPLECROSS

SECTION SHEET 1

BUILDING PERMIT


DRAWN	RS	DESIGNED	SM
CHECKED	SM		
DATE		PRINCIPAL	
PROJECT No.		DRAWING No.	REV.
		A4.01	B
SCALE			
1:100			

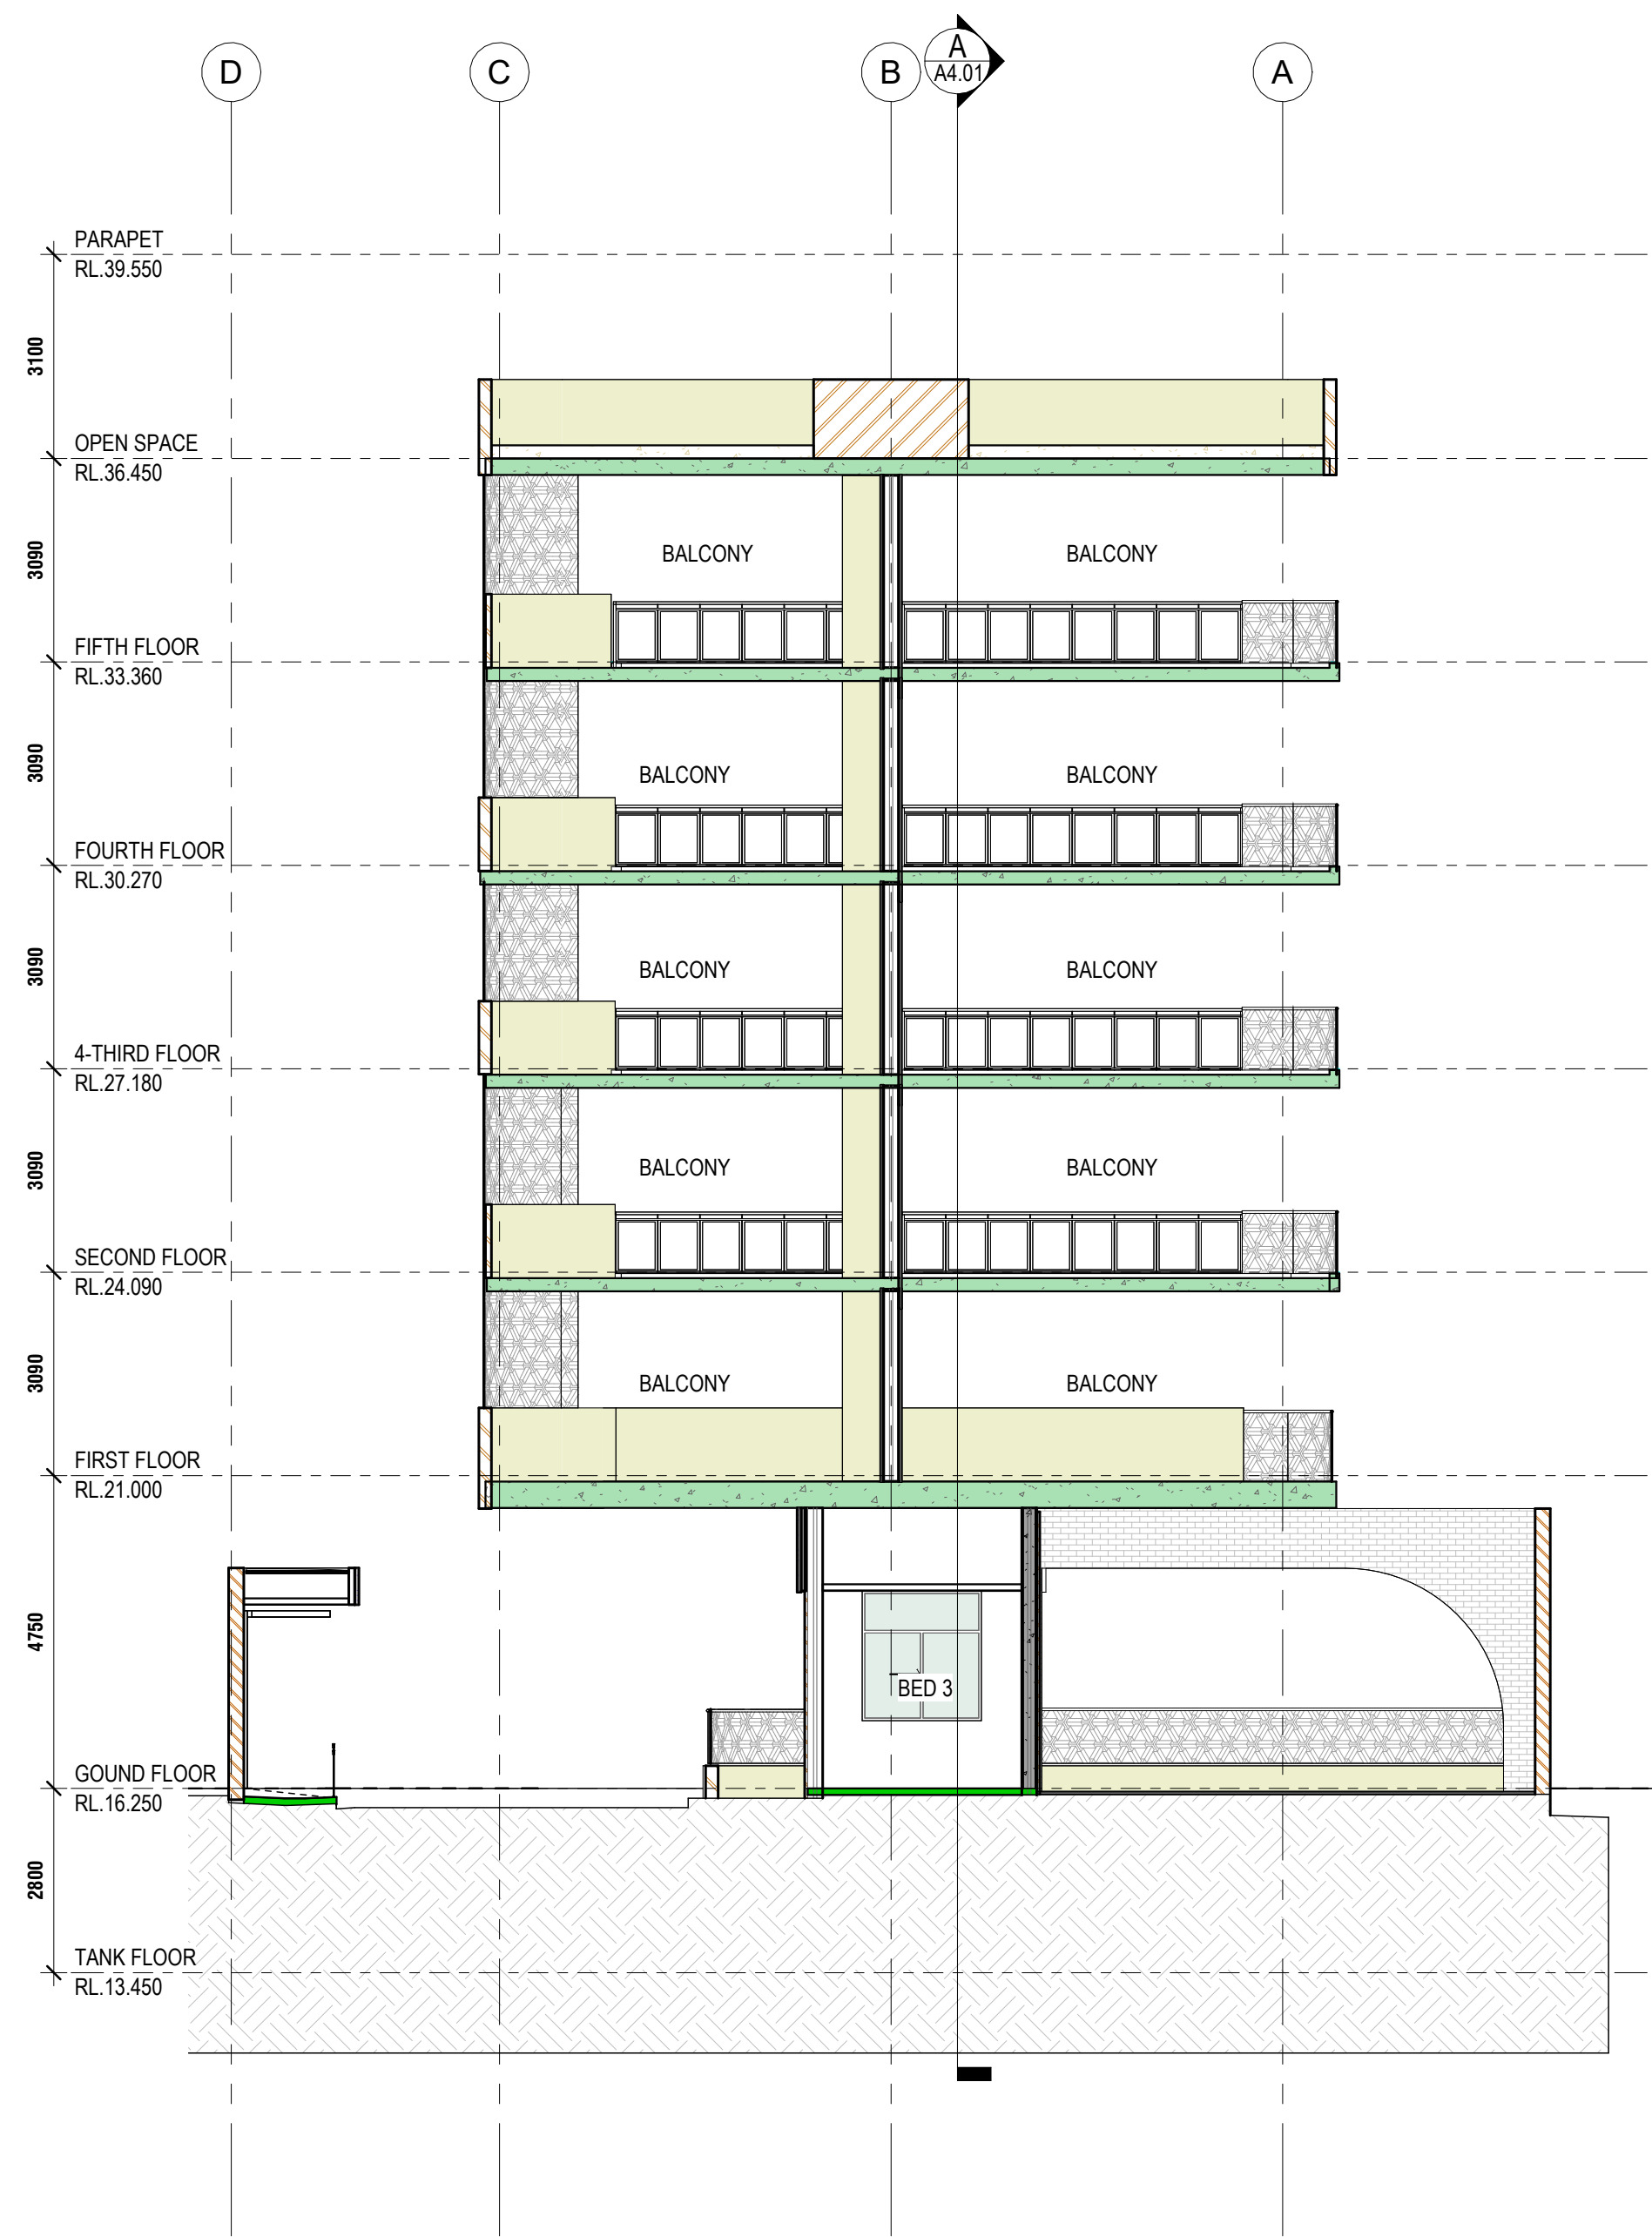

B SECTION
SCALE: 1:100



C SECTION
SCALE: 1:100

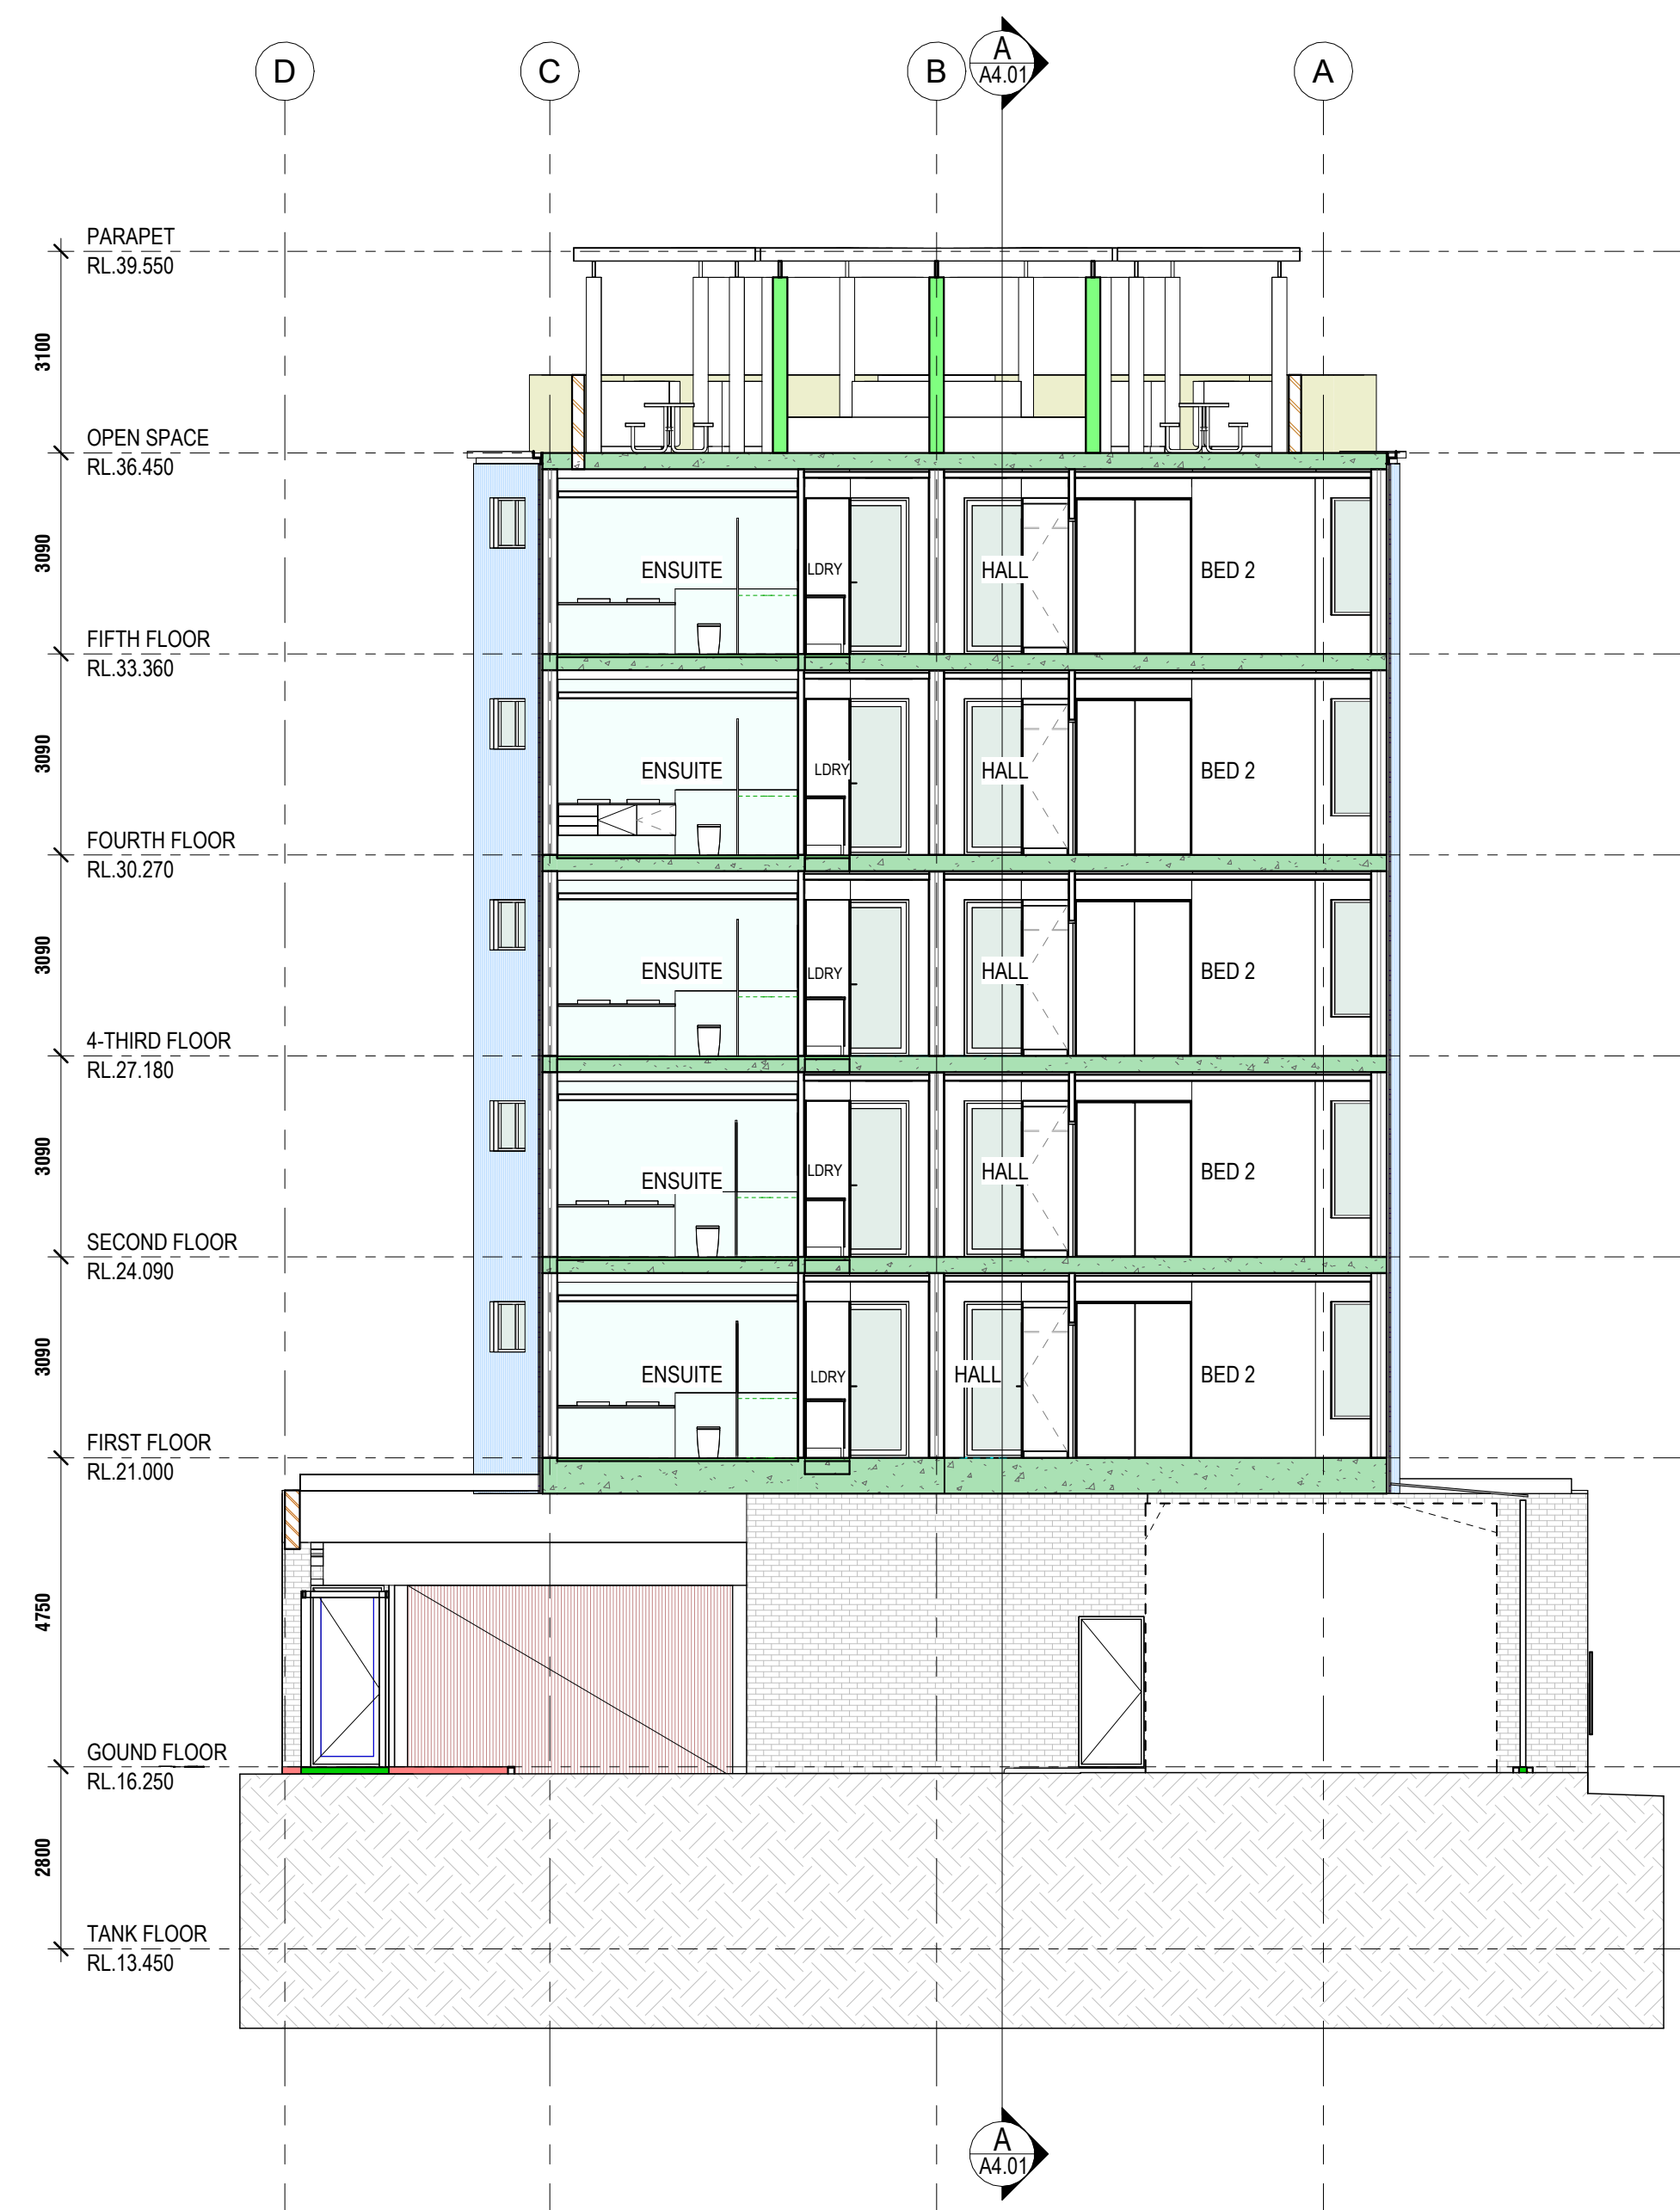

D SECTION
SCALE: 1:100



(08) 6243 6405
0438420344
urbanize@urbanize.com.au

DATE Y.M.D	REV	REASON FOR ISSUE	BY
10.08.26	B	REISSUED TO CONSULTANTS	
Date 1	A	ISSUED TO CONSULTANTS	

CONTRACTOR TO CHECK ALL DIMENSIONS & LEVELS
ON SITE BEFORE COMMENCING ANY WORK OR
PREPARING ANY SHOP DRAWINGS.
FIGURED DIMENSIONS TAKE PRECEDENCE OVER
MEASUREMENTS MANUALLY SCALED OFF DRAWINGS.
LARGE SCALE DWGS TAKE PRECEDENCE OVER
SMALLER SCALE DWGS.





APPARTMENT BUILDING

5 MACRAE ROAD
APPLECROSS

SECTION SHEET 2

BUILDING PERMIT

DRAWN	Auth	DESIGNED	Designer
CHECKED	Checker		
DATE		PRINCIPAL	
PROJECT No.		DRAWING No.	REV.
		A4.02	B
SCALE 1:100			

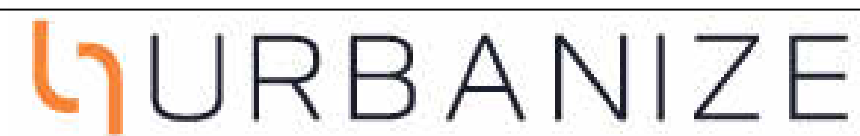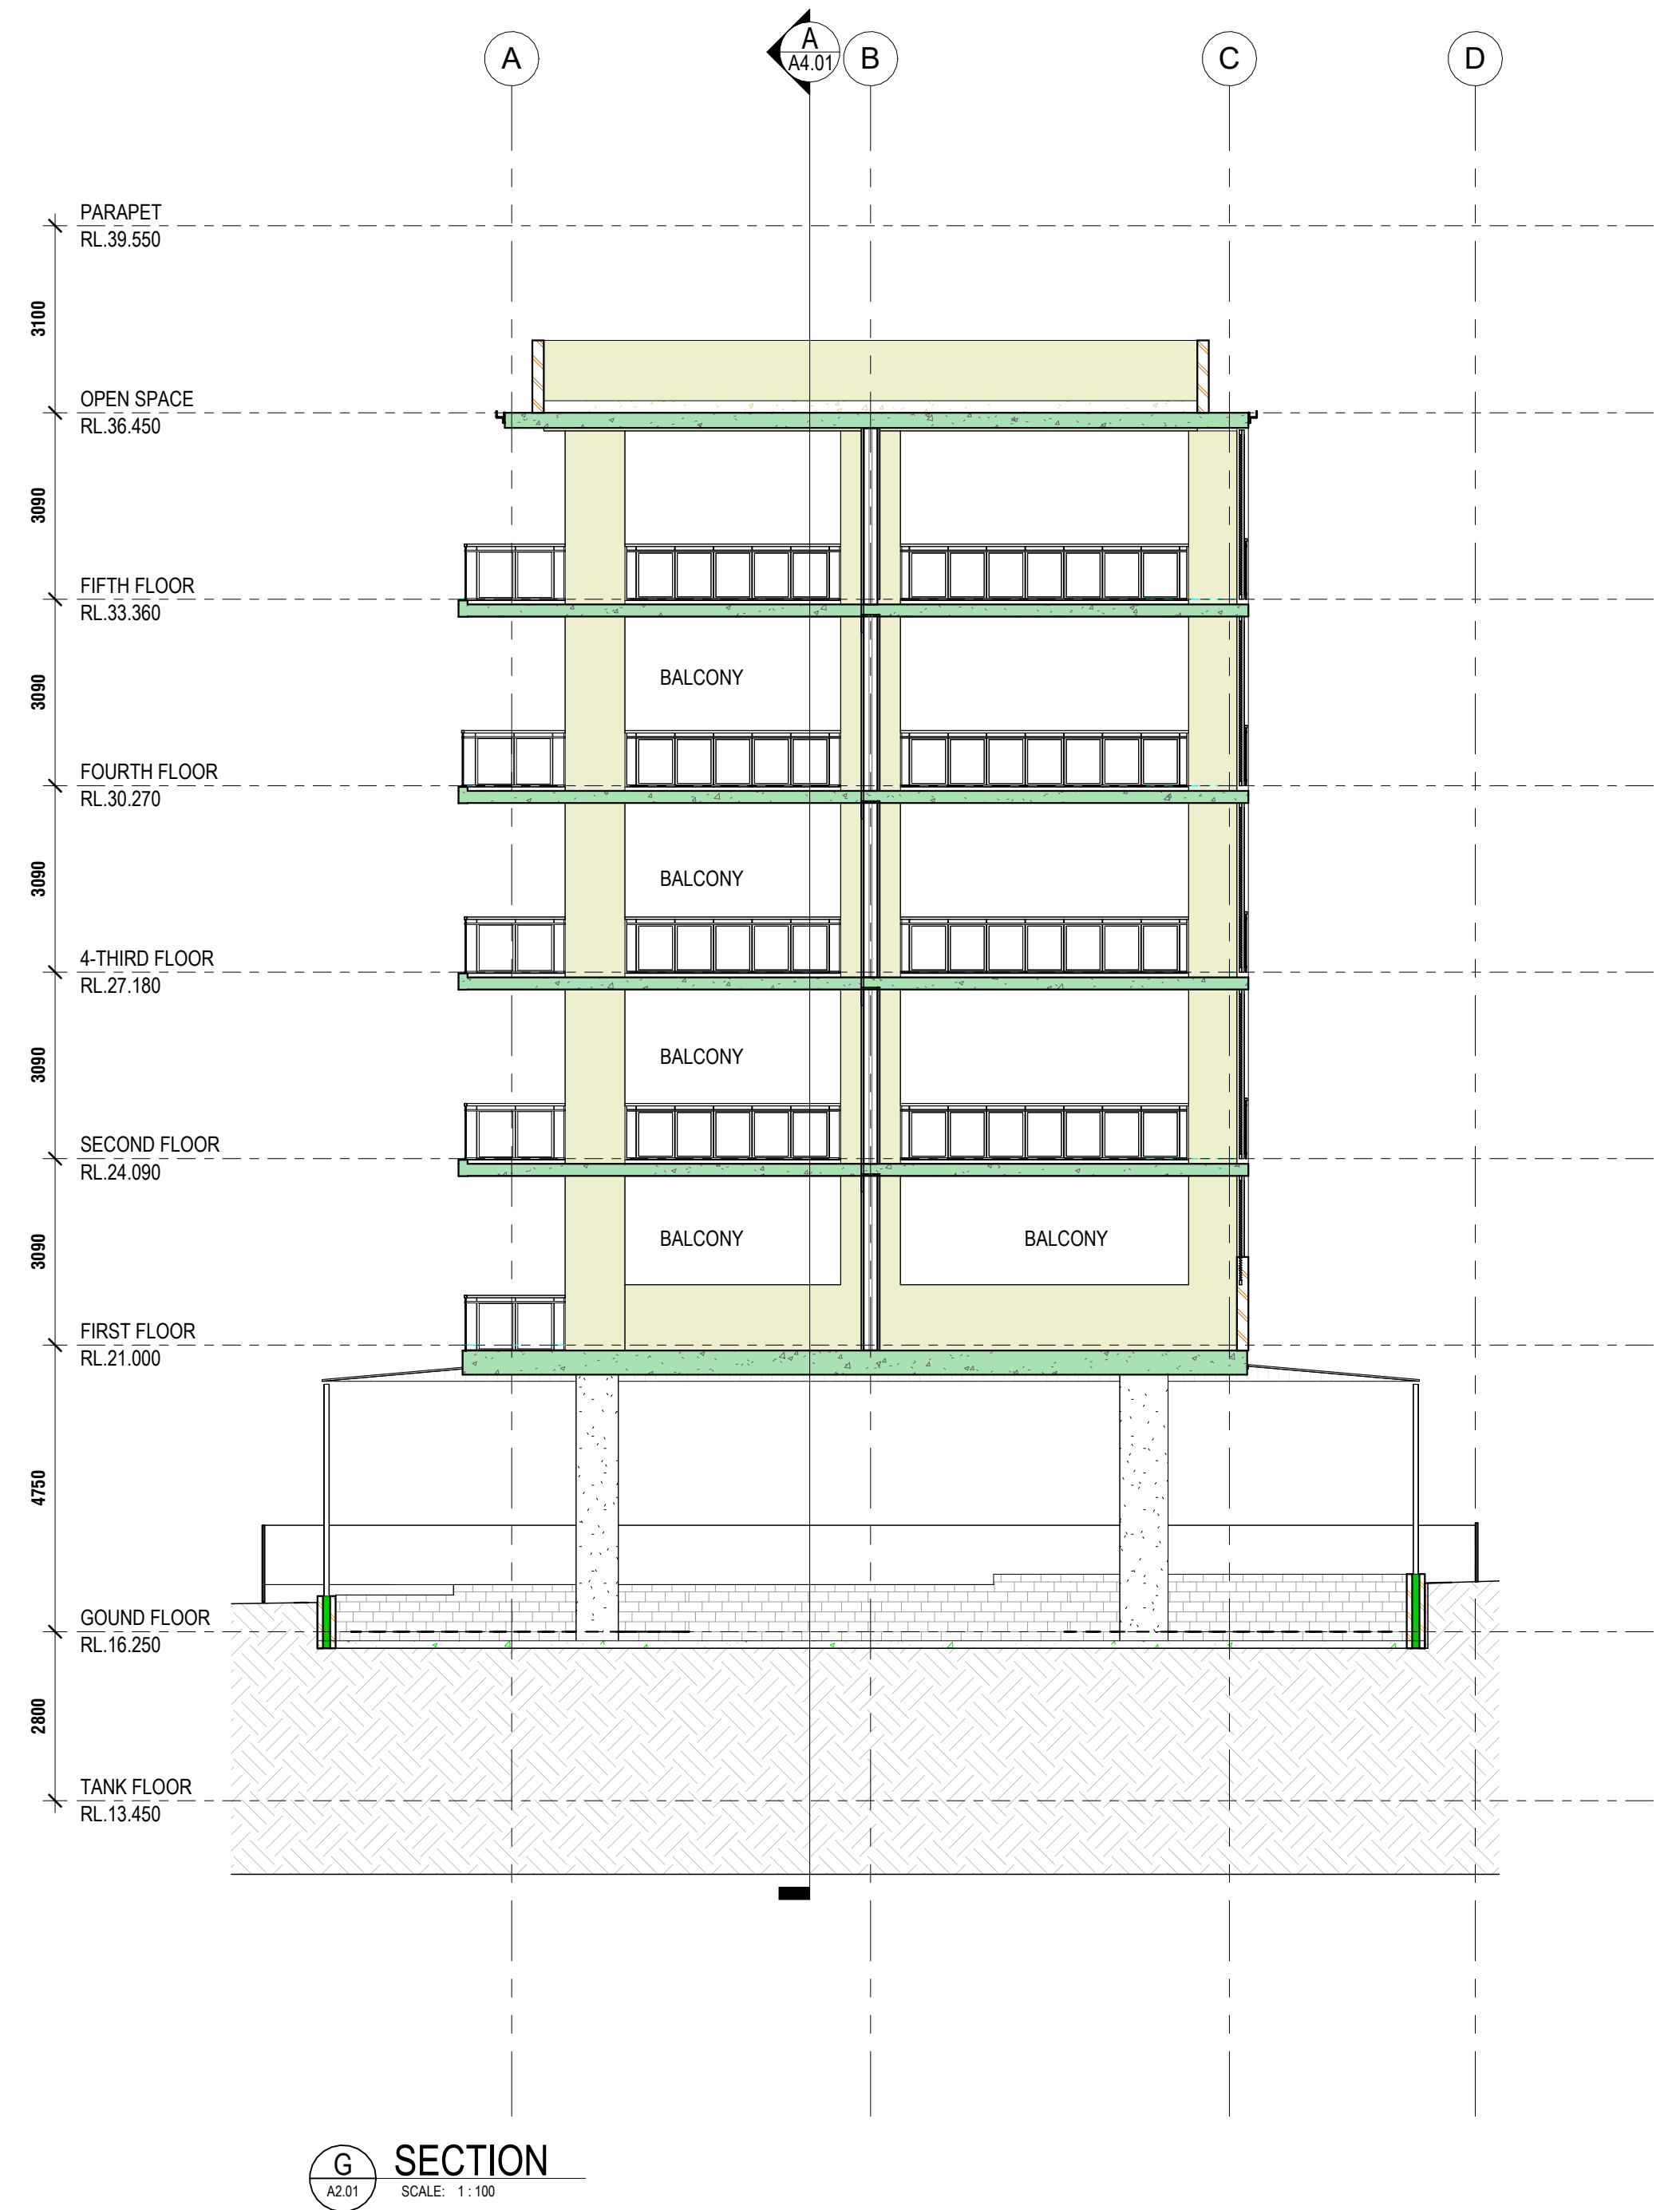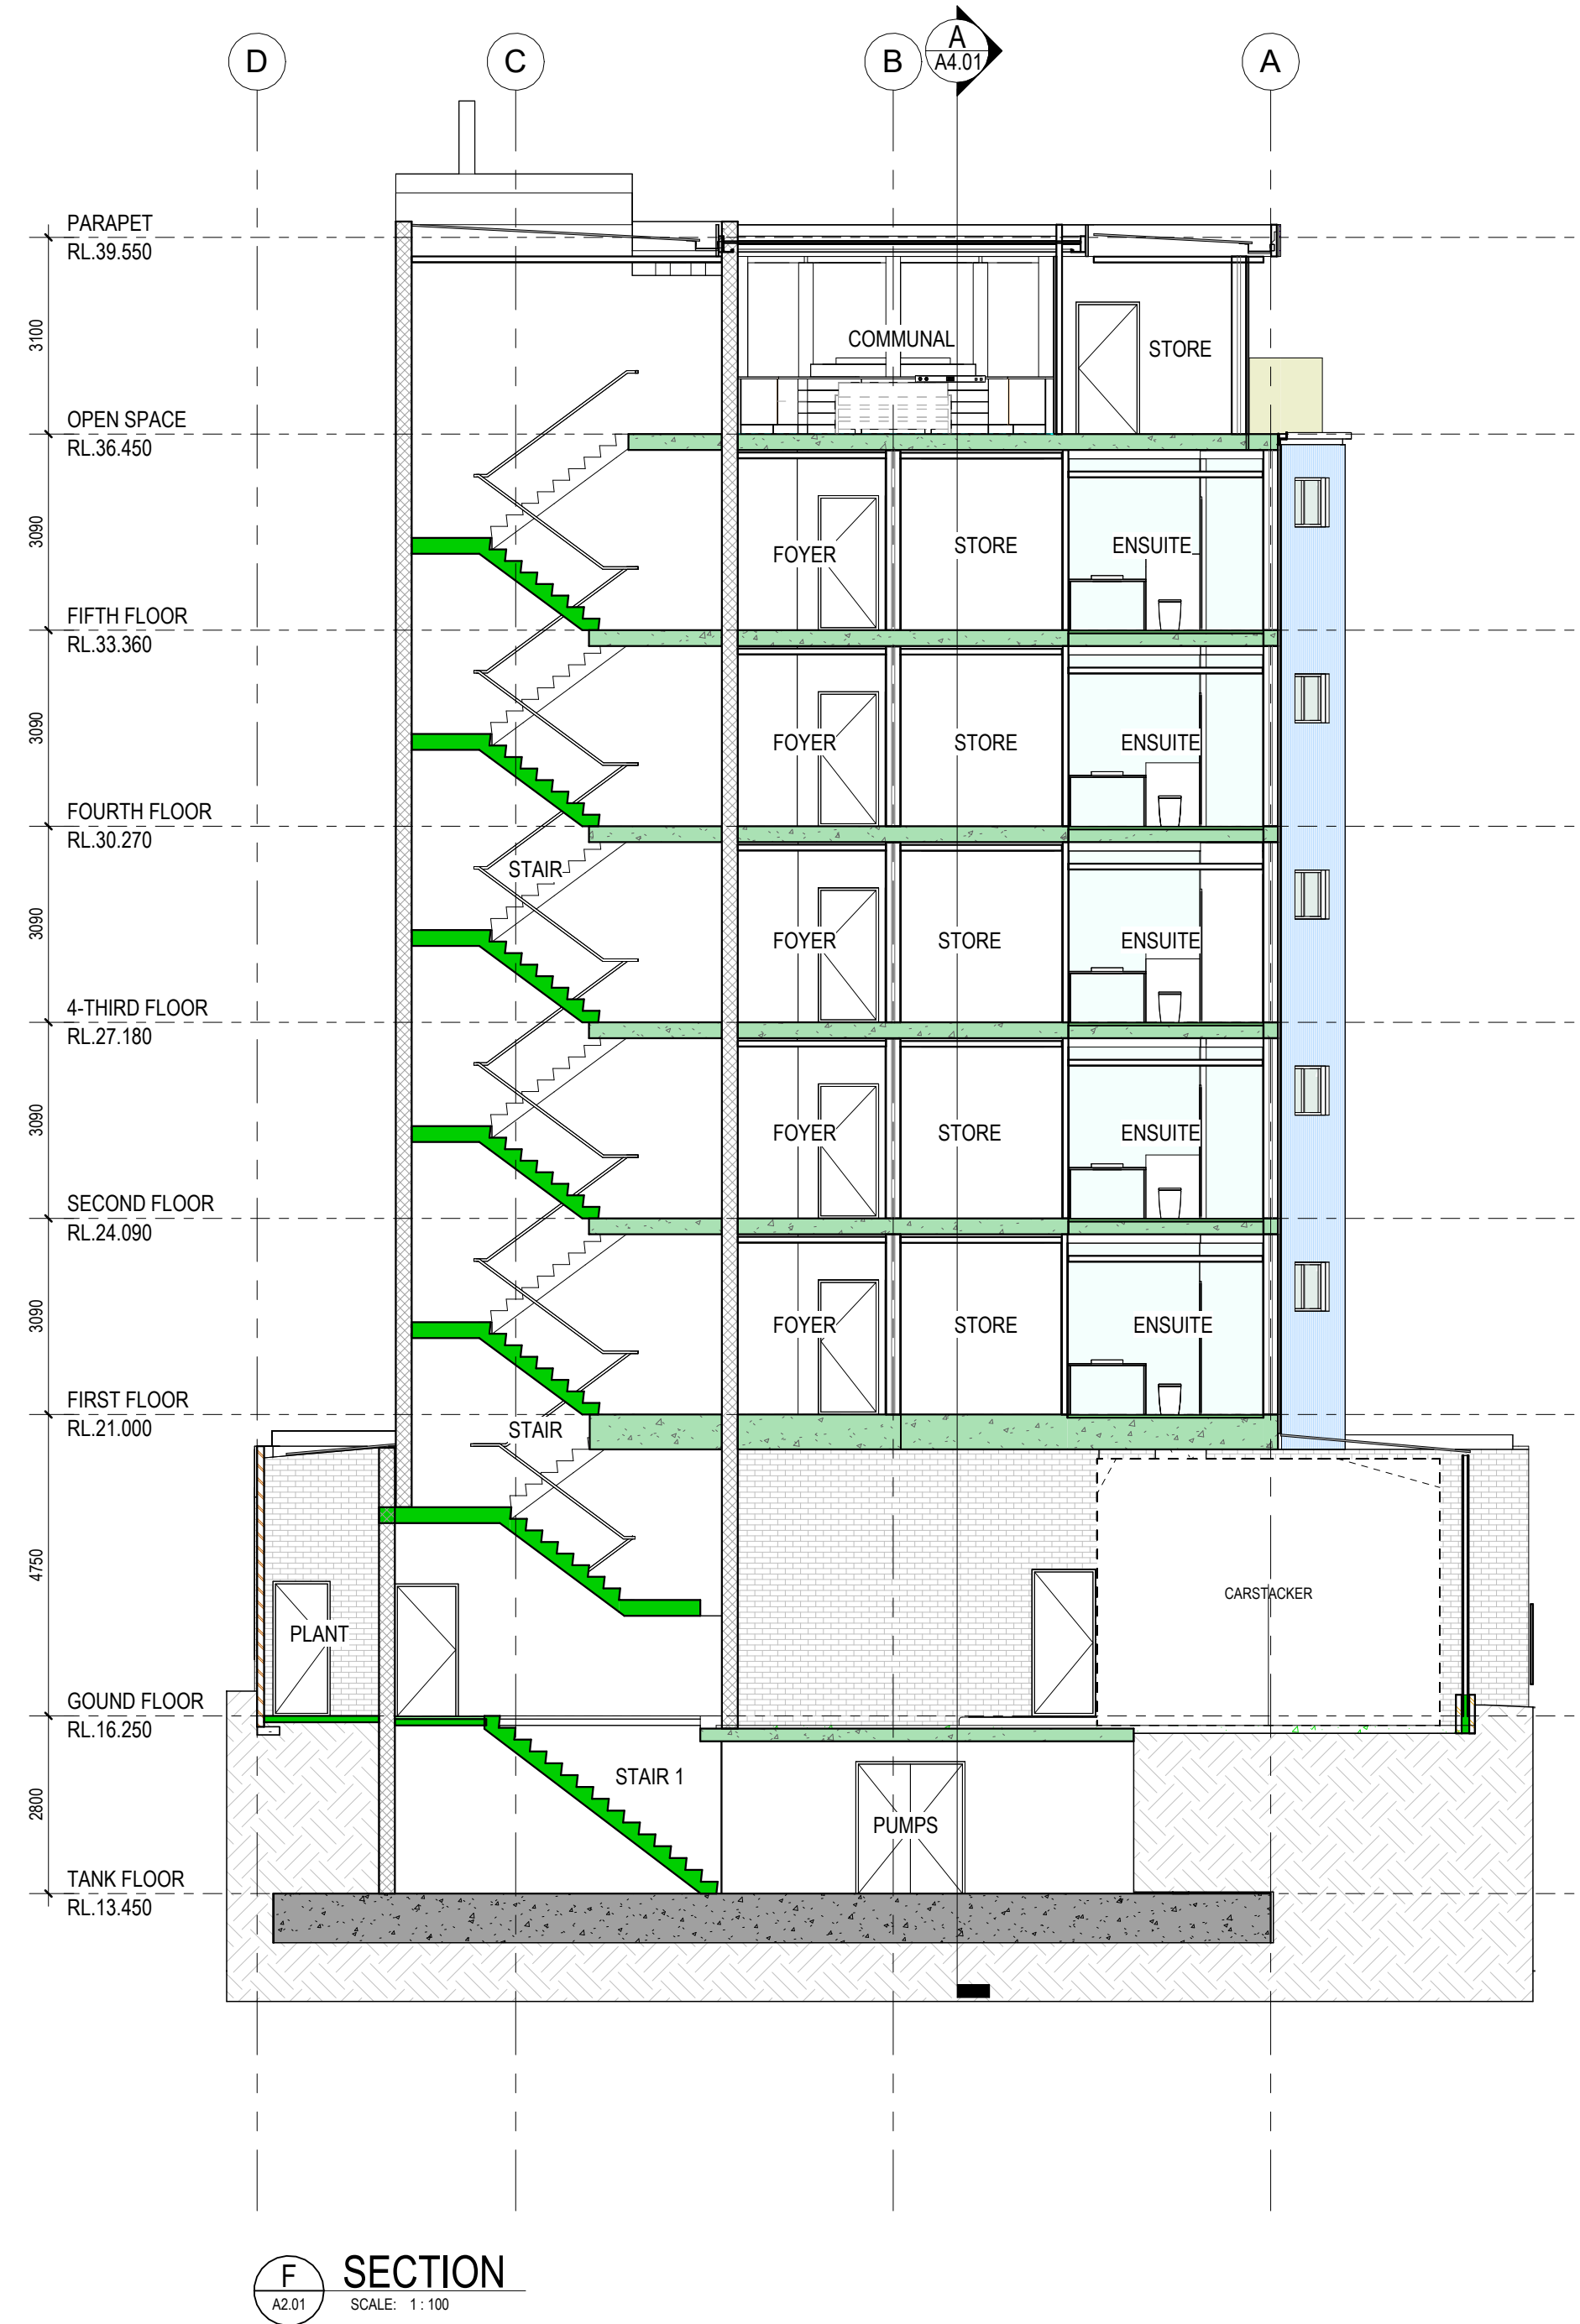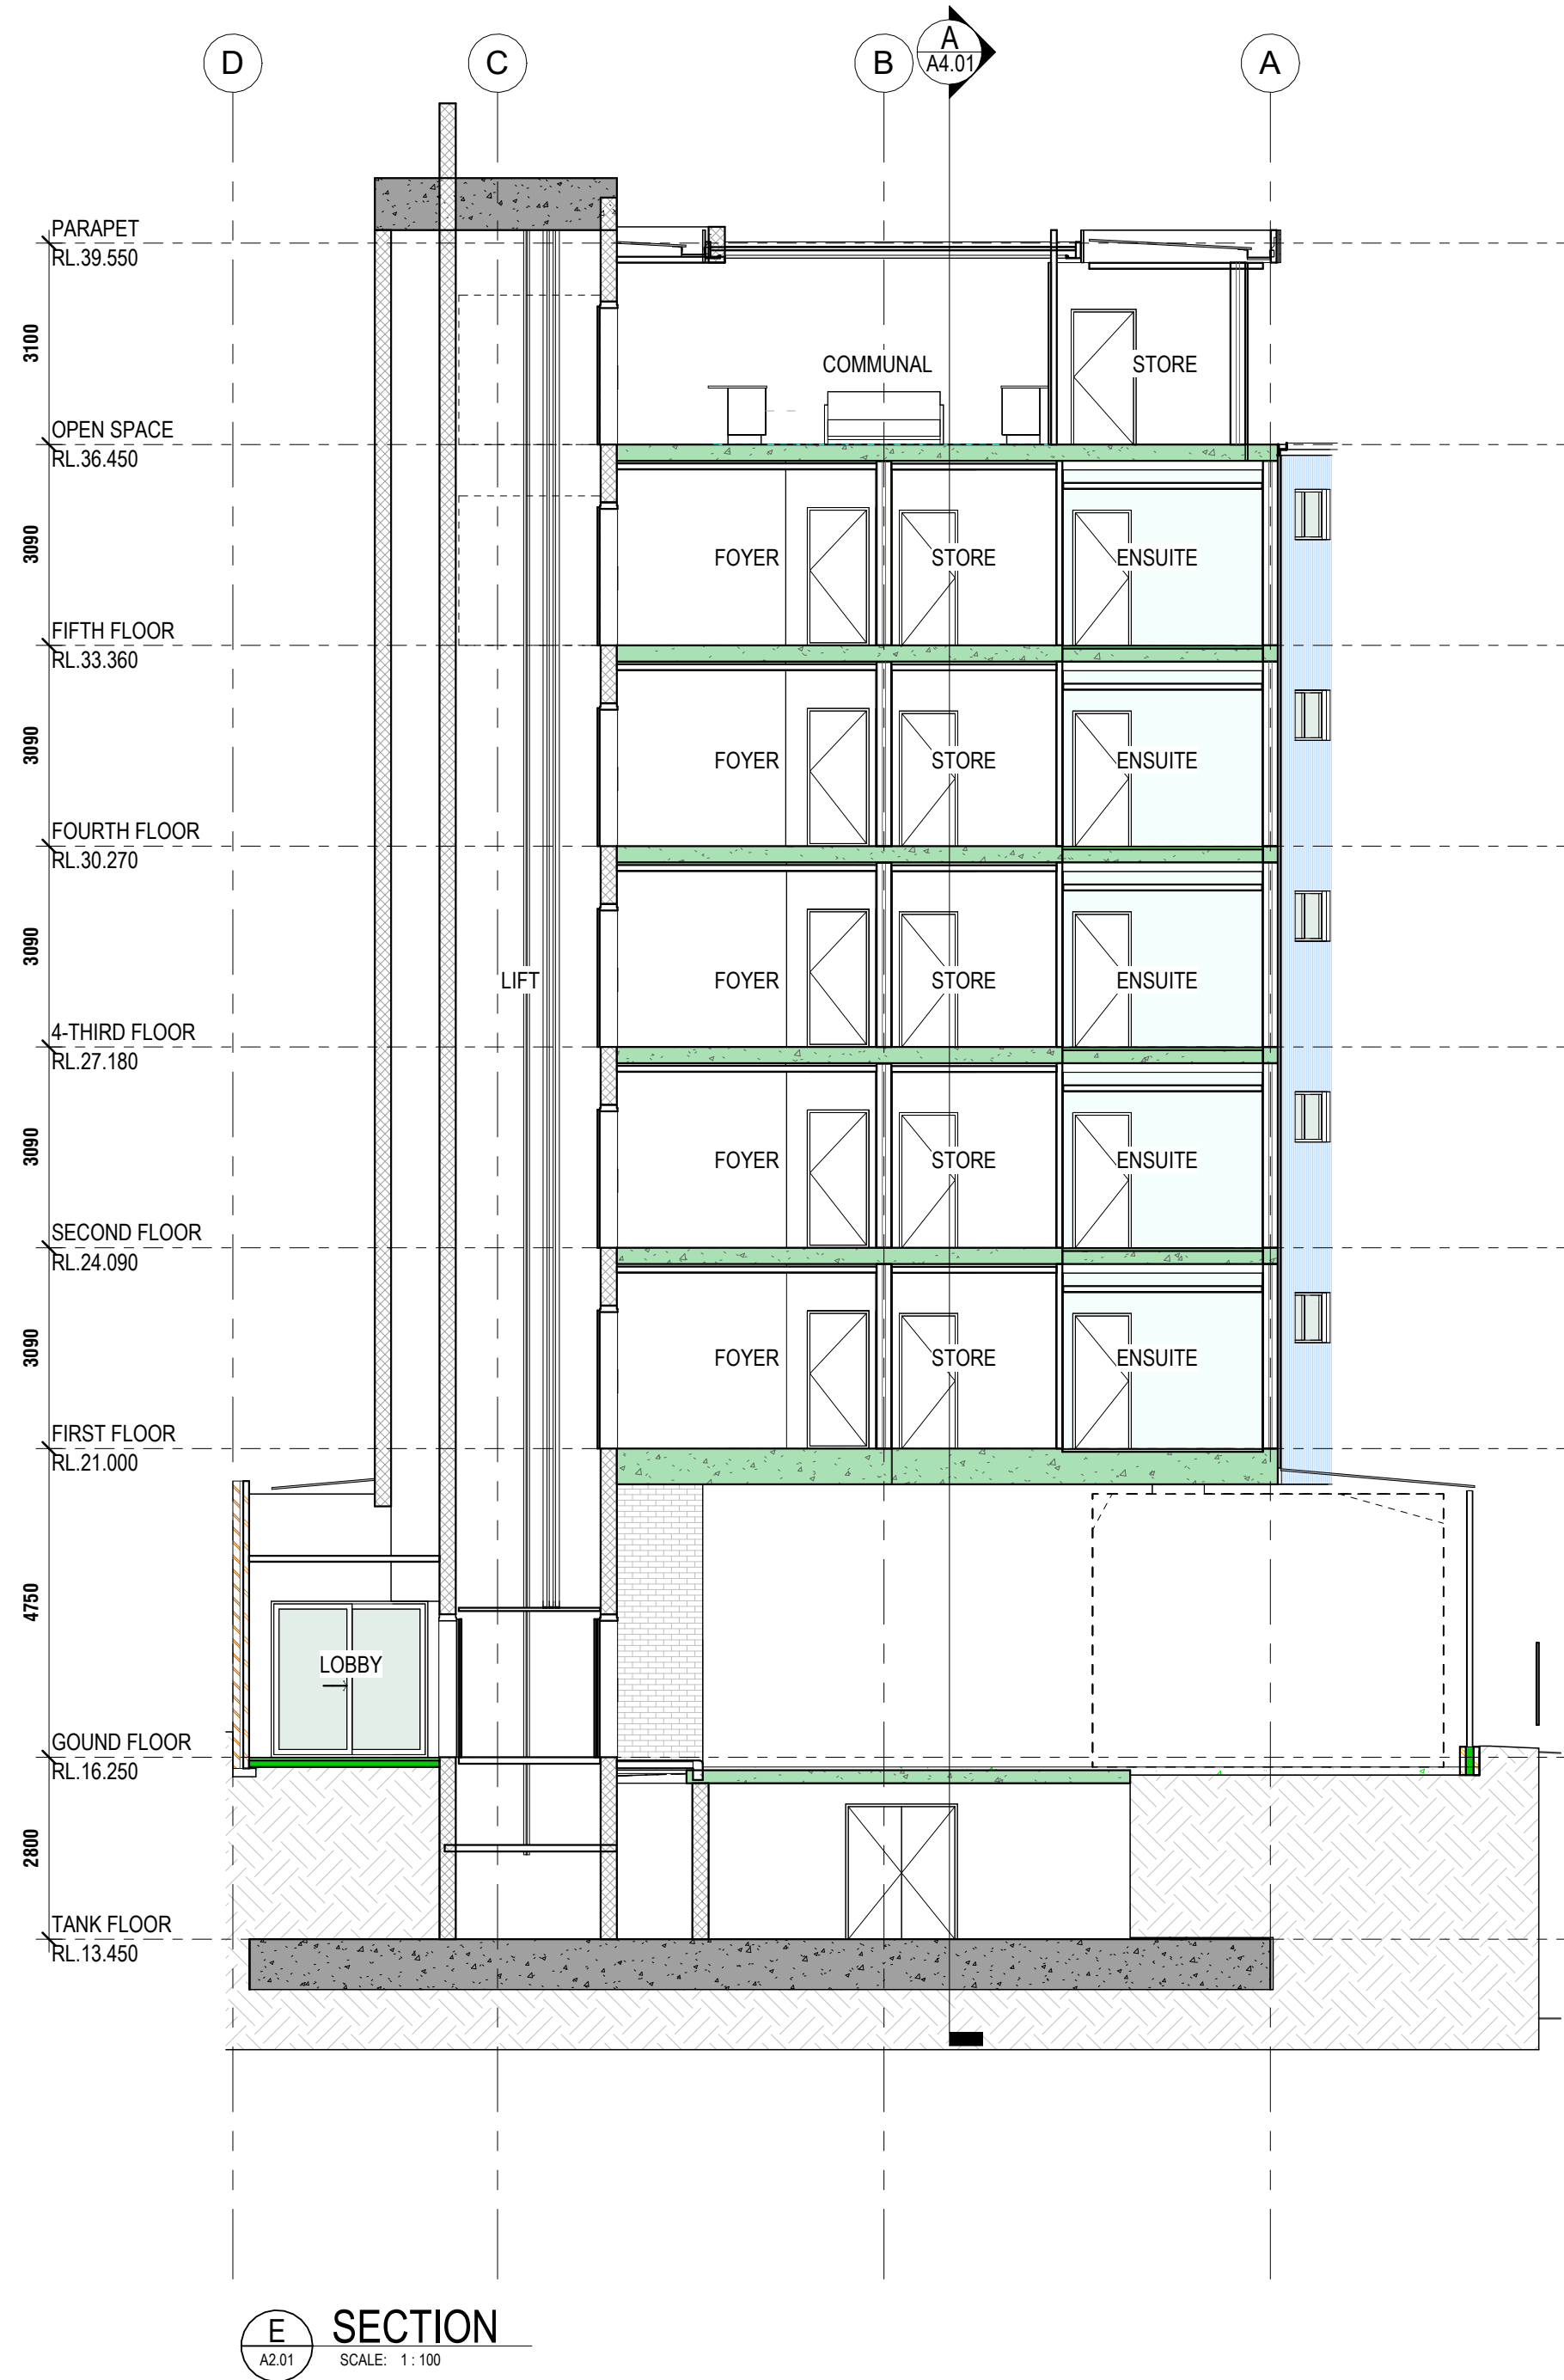

(08) 6243 6405
0438420344
urbanize@urbanize.com.au

DATE	REV	REASON FOR ISSUE	BY
10.08.26	B	RESISSUED TO CONSULTANTS	
Date 1	A	ISSUED TO CONSULTANTS	

CONTRACTOR TO CHECK ALL DIMENSIONS & LEVELS ON SITE BEFORE COMMENCING ANY WORK OR PREPARING ANY SHOP DRAWINGS. FIGURED DIMENSIONS TAKE PRECEDENCE OVER MEASUREMENTS MANUALLY SCALED OFF DRAWINGS. LARGE SCALE DWGS TAKE PRECEDENCE OVER SMALLER SCALE DWGS.

APARTMENT BUILDING


5 MACRAE ROAD
APPLECROSS

SECTION SHEET 3

BUILDING PERMIT

DRAWN	Auth	DESIGNED	Designer
CHECKED	Checker		
DATE	PRINCIPAL		
PROJECT No.	DRAWING No.	REV.	
	A4.03	B	

SCALE
1:100

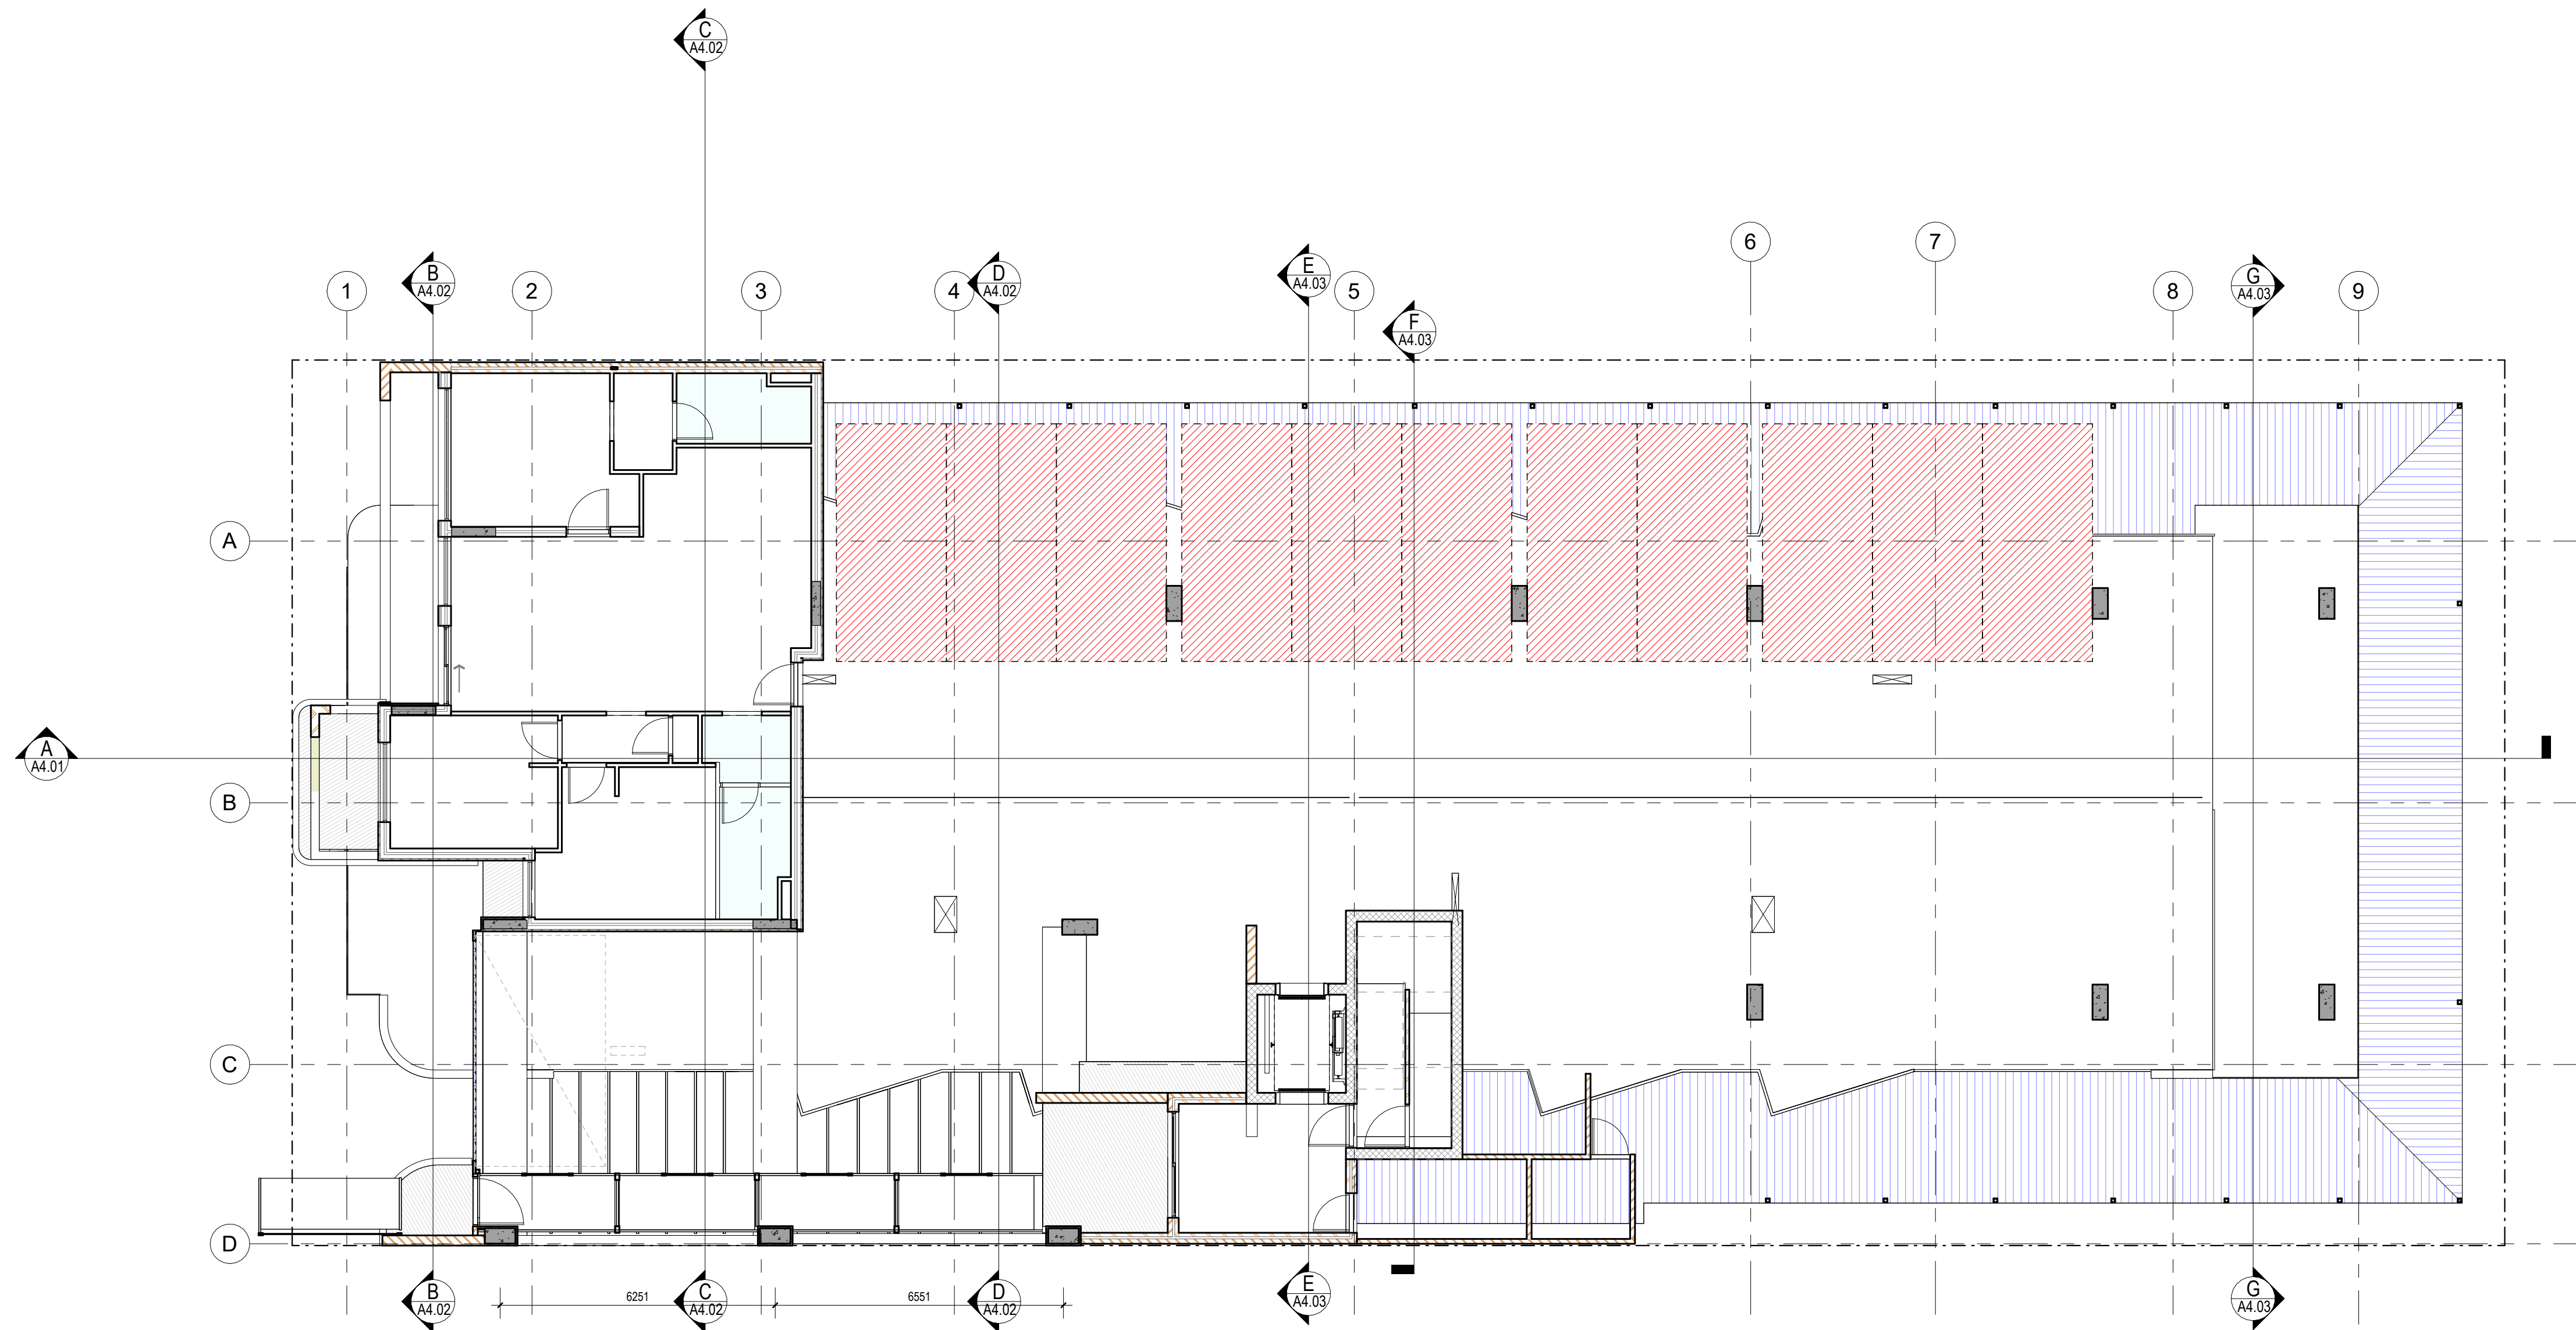

GROUND FLOOR CEILING PLAN

SCALE: 1:100



(08) 6243 6405
0438420344
urbanize@urbanize.com.au

10.08.26	B	RESISSUED TO CONSULTANTS	
Date 1	A	ISSUED TO CONSULTANTS	
DATE	REV	REASON FOR ISSUE	BY
Y.M.D			

CONTRACTOR TO CHECK ALL DIMENSIONS & LEVELS
ON SITE BEFORE COMMENCING ANY WORK OR
PREPARING ANY SHOP DRAWINGS.
FIGURED DIMENSIONS TAKE PRECEDENCE OVER
MEASUREMENTS MANUALLY SCALED OFF DRAWINGS.
LARGE SCALE DWGS TAKE PRECEDENCE OVER
SMALLER SCALE DWGS.


APPARTMENT BUILDING

5 MACRAE ROAD
APPLECROSS

PROPOSED RCP-GROUND FLOOR

BUILDING PERMIT

DRAWN	RS	DESIGNED	SM
CHECKED	Checker		
DATE		PRINCIPAL	
PROJECT No.		DRAWING No.	REV.
		A5.01	B
SCALE	1:100		

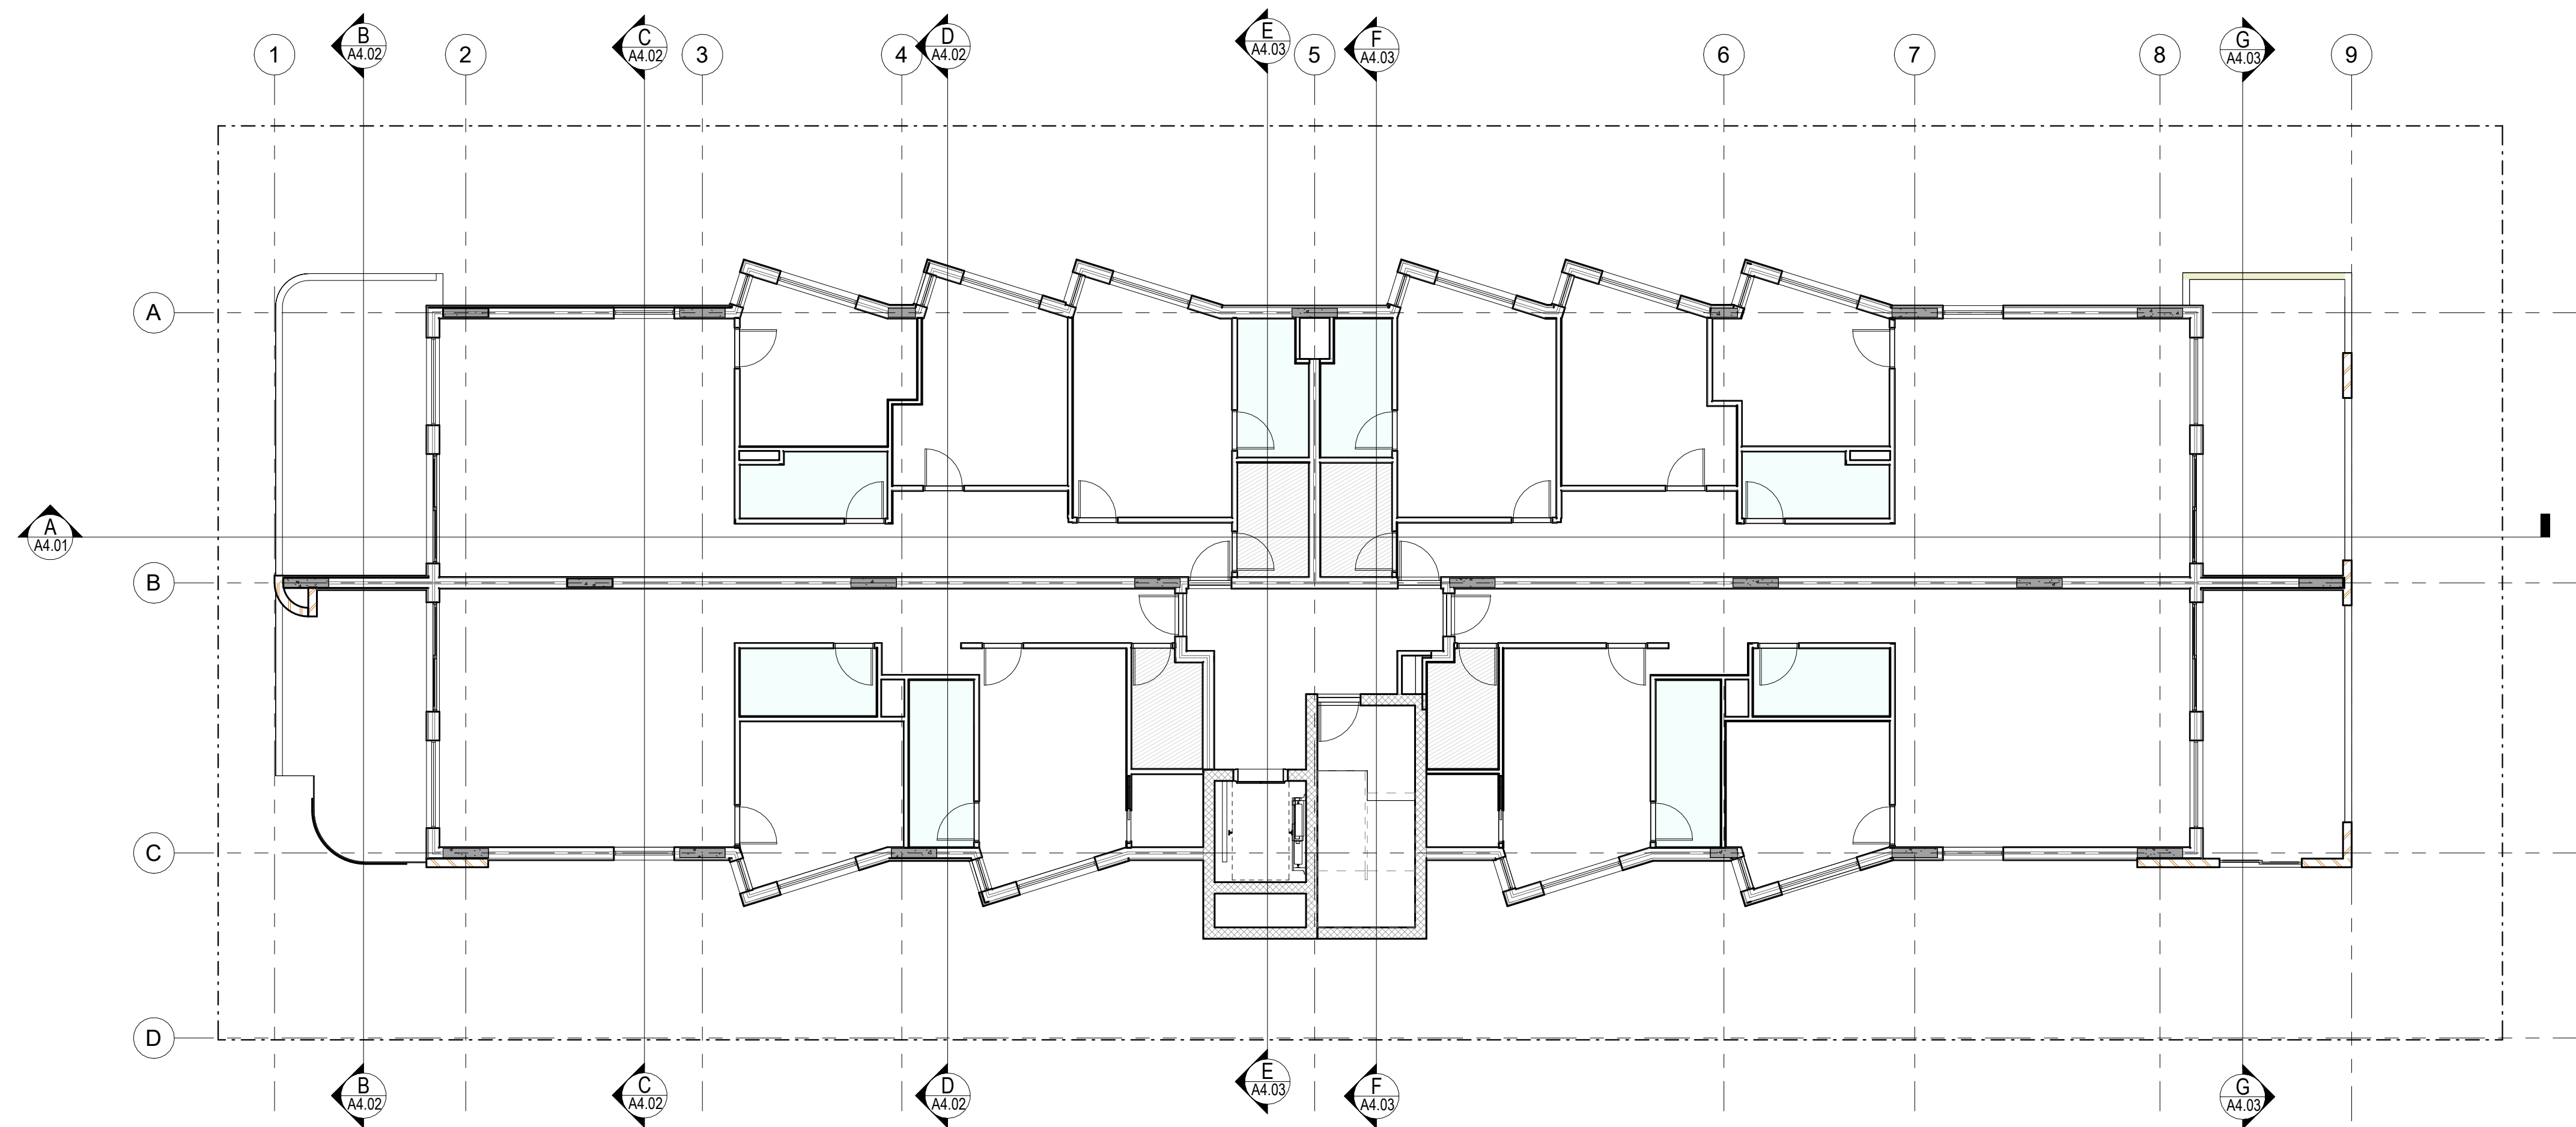

FIRST FLOOR CEILING PLAN

SCALE: 1:100



(08) 6243 6405
0438420344
urbanize@urbanize.com.au

DATE	REV	REASON FOR ISSUE	BY
10.08.26	B	RESISSUED TO CONSULTANTS	
Date 1	A	ISSUED TO CONSULTANTS	

CONTRACTOR TO CHECK ALL DIMENSIONS & LEVELS ON SITE BEFORE COMMENCING ANY WORK OR PREPARING ANY SHOP DRAWINGS. FIGURED DIMENSIONS TAKE PRECEDENCE OVER MEASUREMENTS MANUALLY SCALED OFF DRAWINGS. LARGE SCALE DWGS TAKE PRECEDENCE OVER SMALLER SCALE DWGS.

APPARTMENT BUILDING


5 MACRAE ROAD
APPLECROSS

PROPOSED RCP-FIRST FLOOR

BUILDING PERMIT

DRAWN	RS	DESIGNED	SM
CHECKED	Checker		
DATE		PRINCIPAL	
PROJECT No.		DRAWING No.	REV.
		A5.02	B

SCALE
1:100

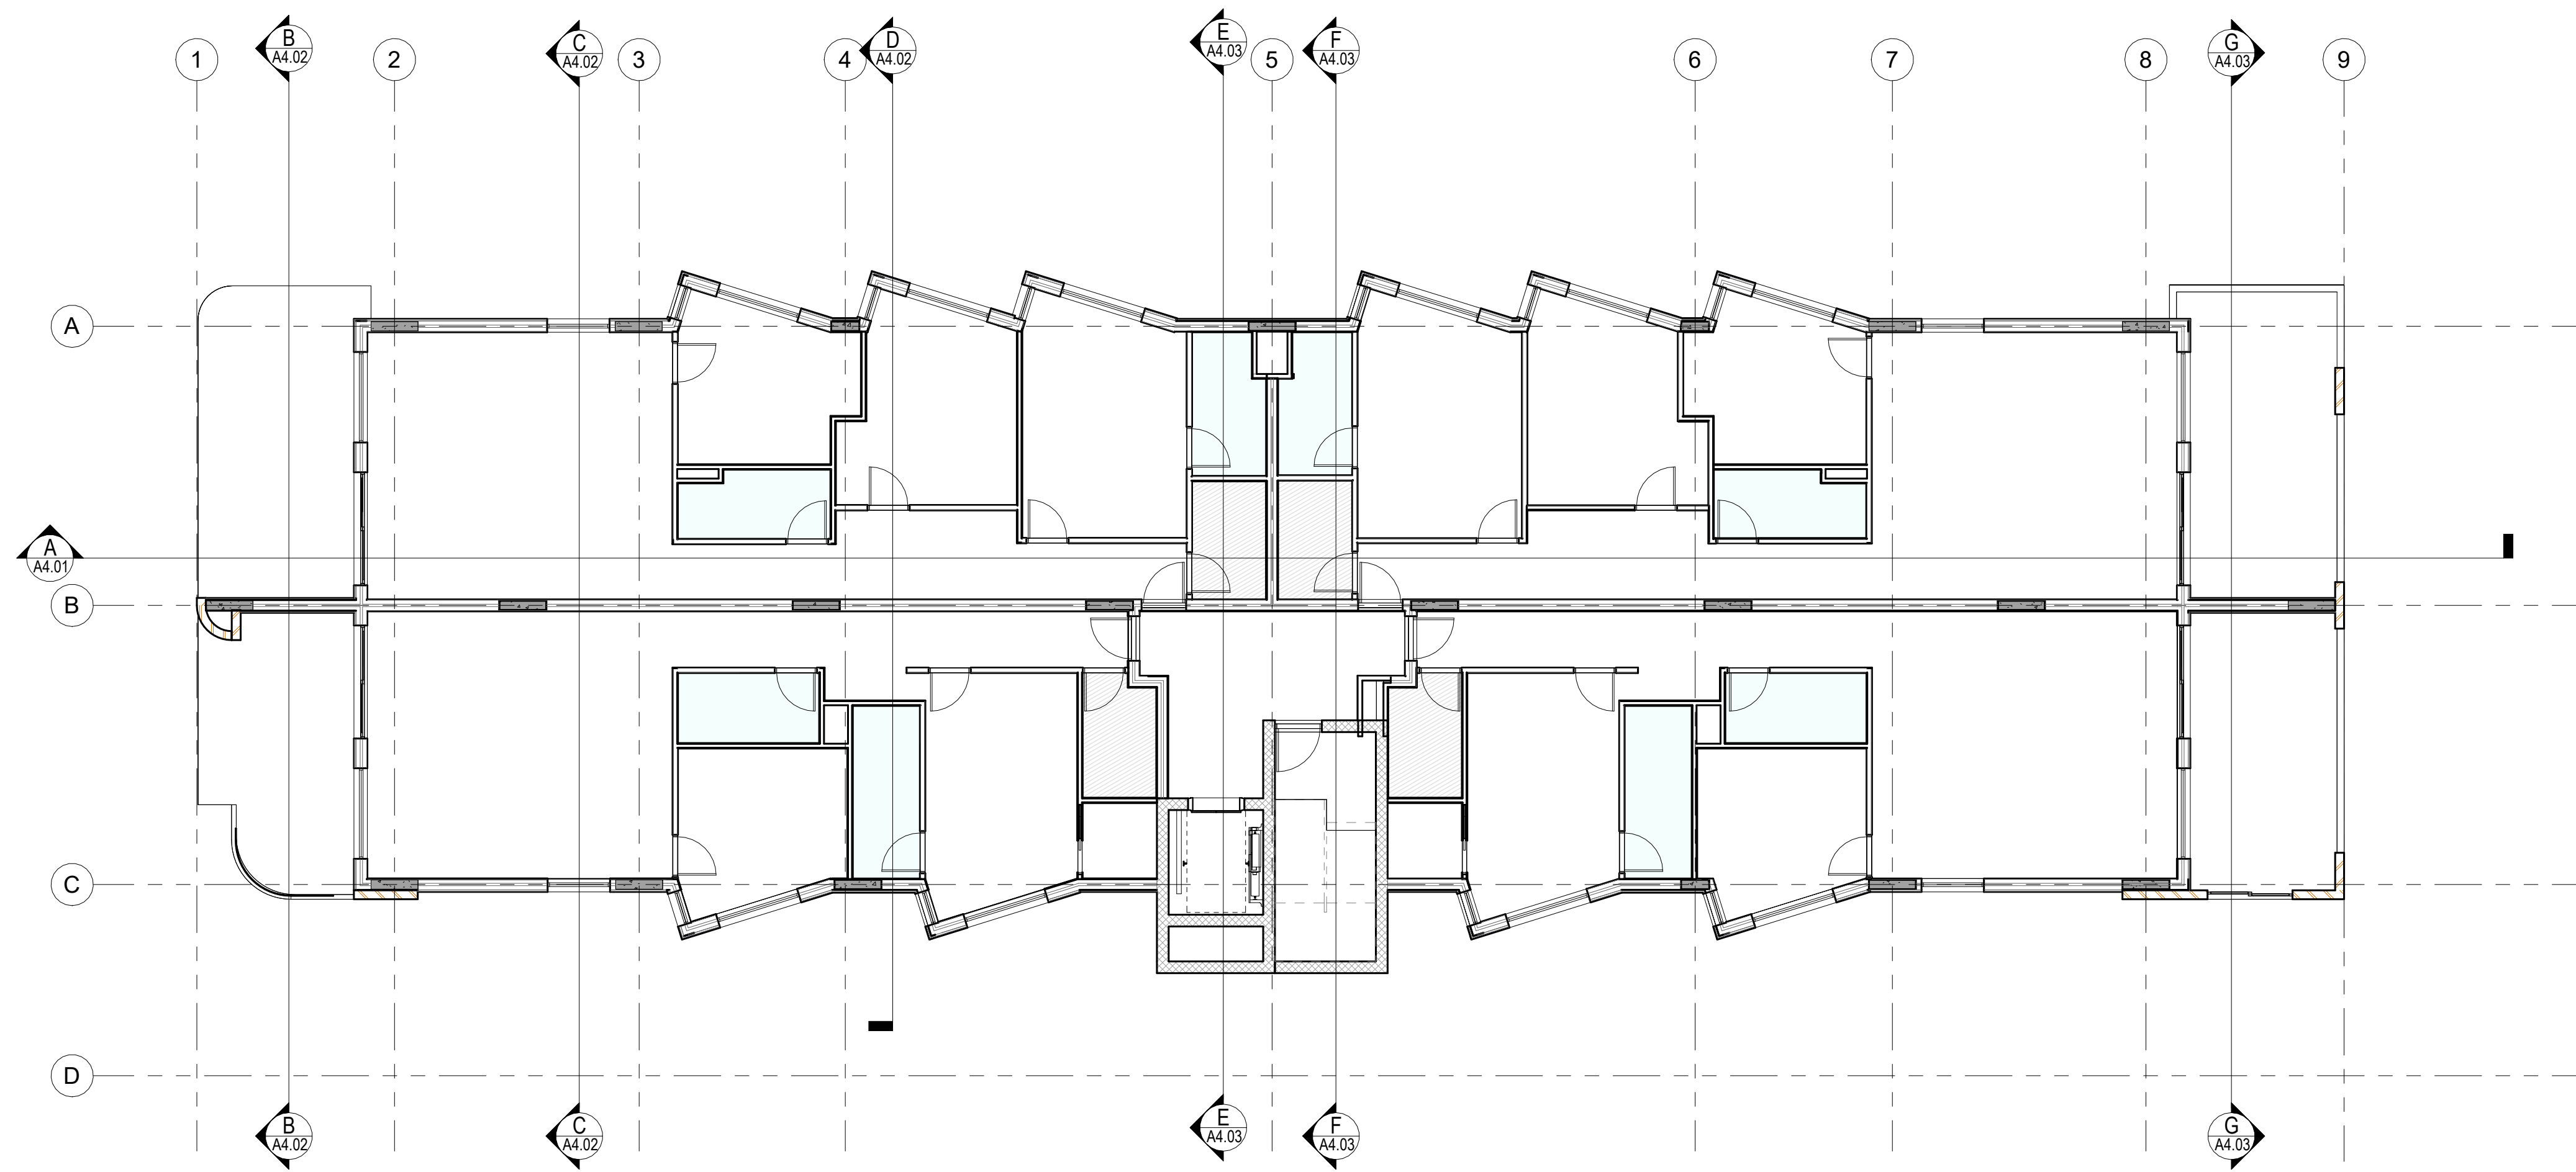

SECOND FLOOR CEILING PLAN
SCALE: 1:100



[\(08\) 6243 6405](tel:0862436405)
[0438420344](tel:0438420344)
urbanize@urbanize.com.au

10.08.26	B	RESISSUED TO CONSULTANTS	
Date 1	A	ISSUED TO CONSULTANTS	
DATE	REV	REASON FOR ISSUE	BY
Y.M.D			


CONTRACTOR TO CHECK ALL DIMENSIONS & LEVELS ON SITE BEFORE COMMENCING ANY WORK OR PREPARING ANY SHOP DRAWINGS. FIGURED DIMENSIONS TAKE PRECEDENCE OVER MEASUREMENTS MANUALLY SCALED OFF DRAWINGS. LARGE SCALE DWGS TAKE PRECEDENCE OVER SMALLER SCALE DWGS.

APPARTMENT BUILDING
5 MACRAE ROAD
APPLECROSS

PROPOSED RCP-SECOND FLOOR

BUILDING PERMIT

DRAWN	RS	DESIGNED	SM
CHECKED	Checker		
DATE		PRINCIPAL	
PROJECT No.		DRAWING No.	REV.
		A5.03	B
SCALE			
1:100			

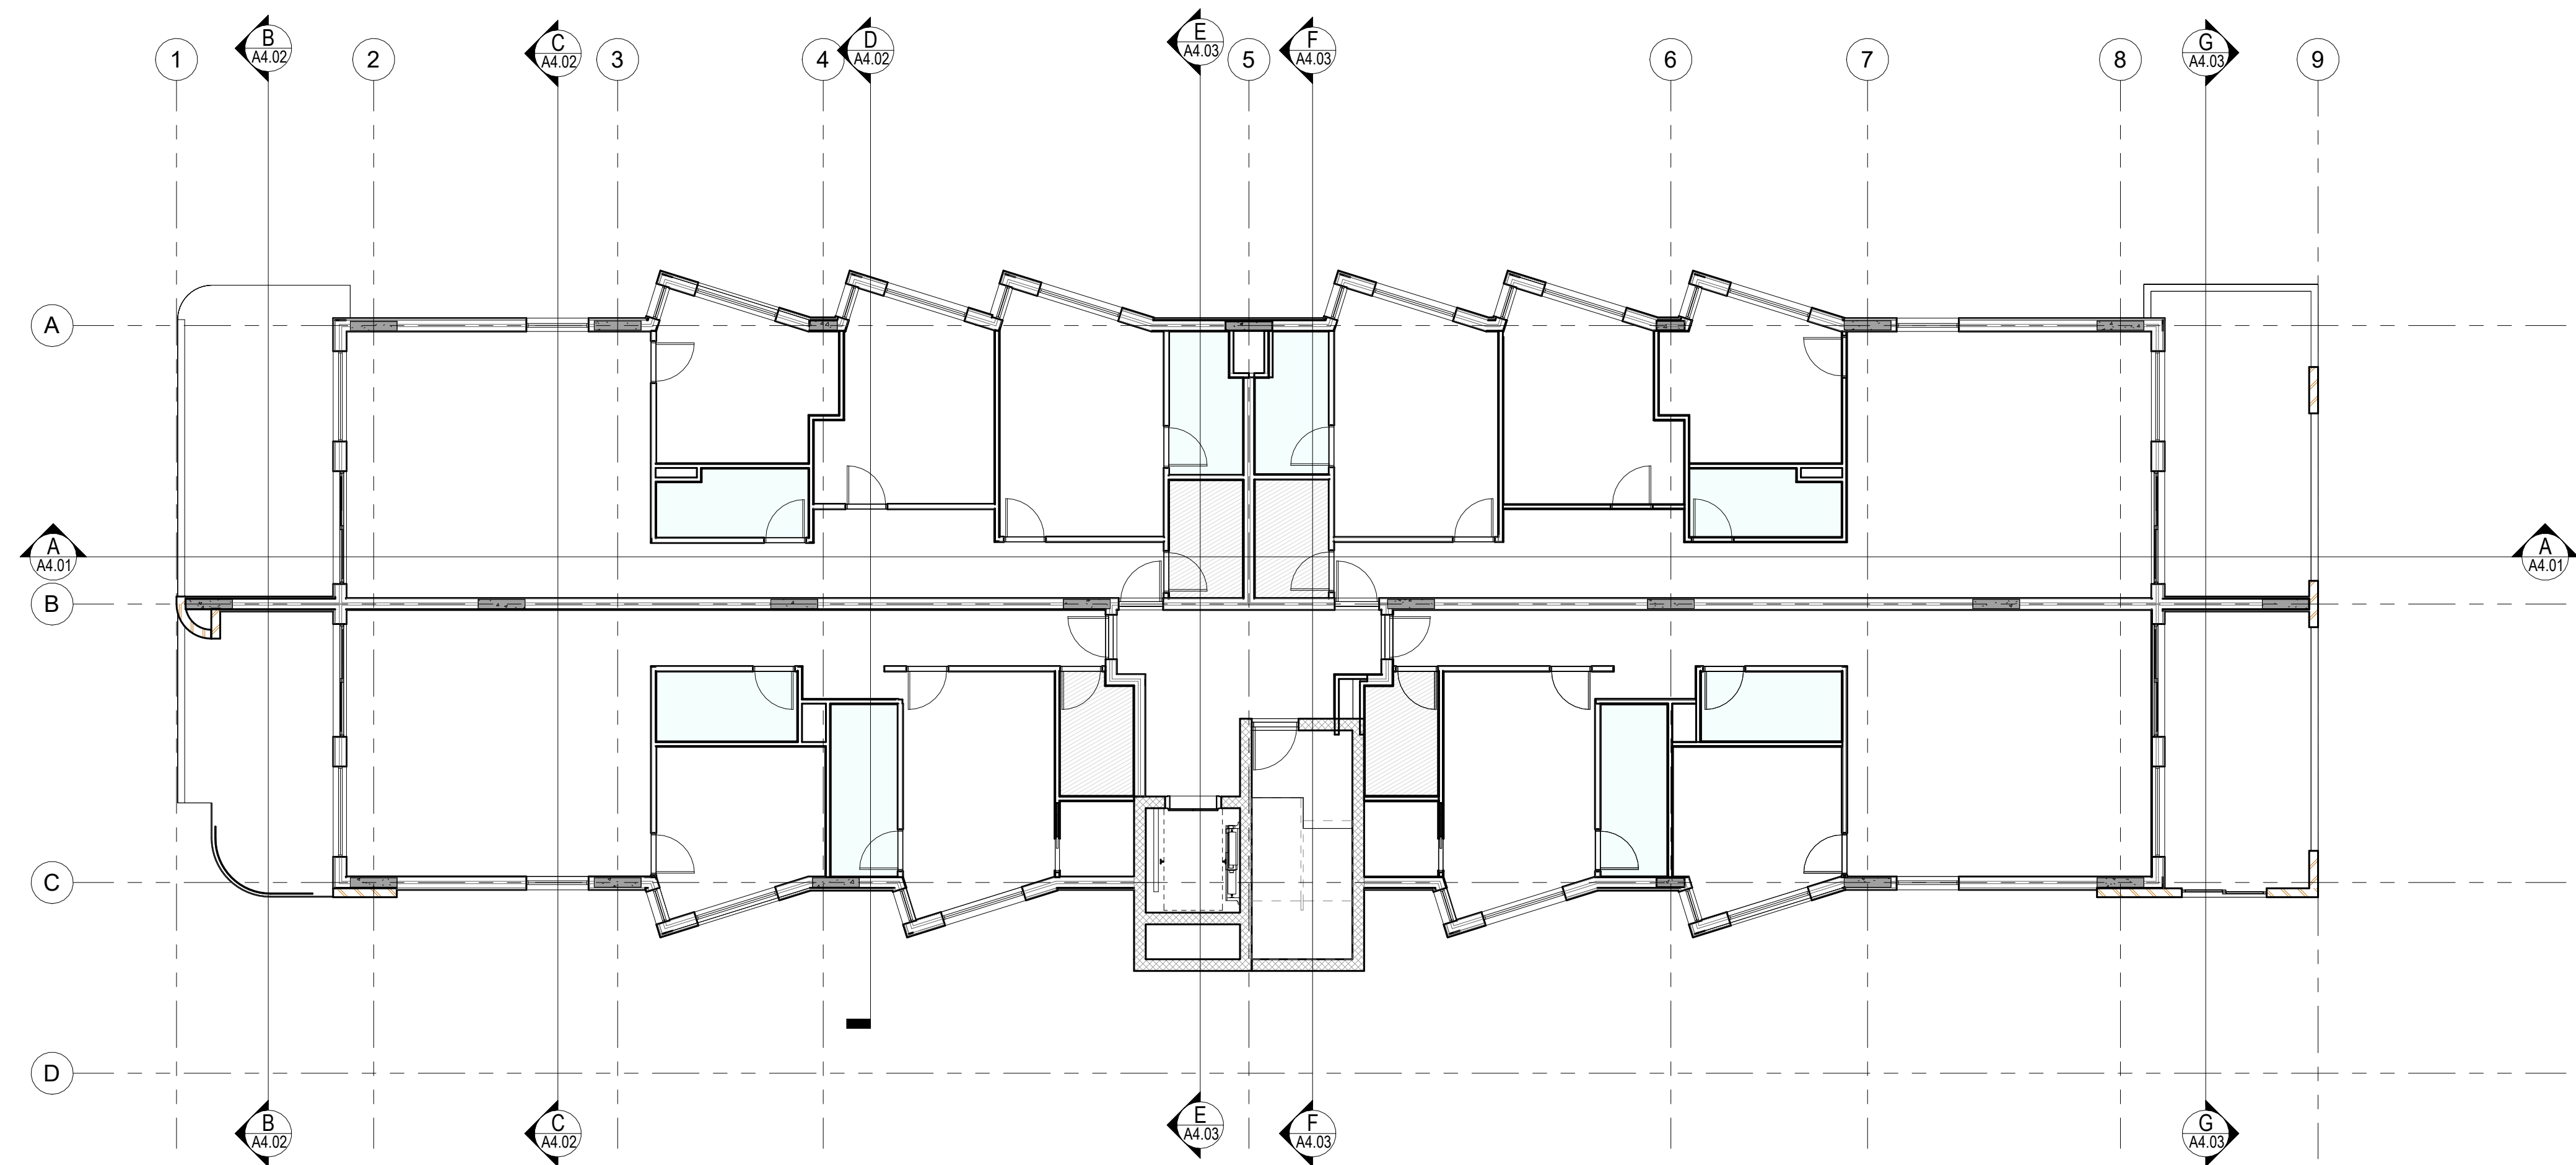

THIRD FLOOR CEILING PLAN

SCALE: 1:100



(08) 6243 6405
0438420344
urbanize@urbanize.com.au

DATE Y.M.D	REV	REASON FOR ISSUE	BY
10.08.26	B	RESISSUED TO CONSULTANTS	
Date 1	A	ISSUED TO CONSULTANTS	

CONTRACTOR TO CHECK ALL DIMENSIONS & LEVELS
ON SITE BEFORE COMMENCING ANY WORK OR
PREPARING ANY SHOP DRAWINGS.
FIGURED DIMENSIONS TAKE PRECEDENCE OVER
MEASUREMENTS MANUALLY SCALED OFF DRAWINGS.
LARGE SCALE DWGS TAKE PRECEDENCE OVER
SMALLER SCALE DWGS.

APPARTMENT BUILDING


5 MACRAE ROAD
APPLECROSS

PROPOSED RCP-THIRD FLOOR

BUILDING PERMIT

DRAWN	RS	DESIGNED	SM
CHECKED	Checker		
DATE		PRINCIPAL	
PROJECT No.		DRAWING No.	REV.
		A5.04	B

SCALE
1:100

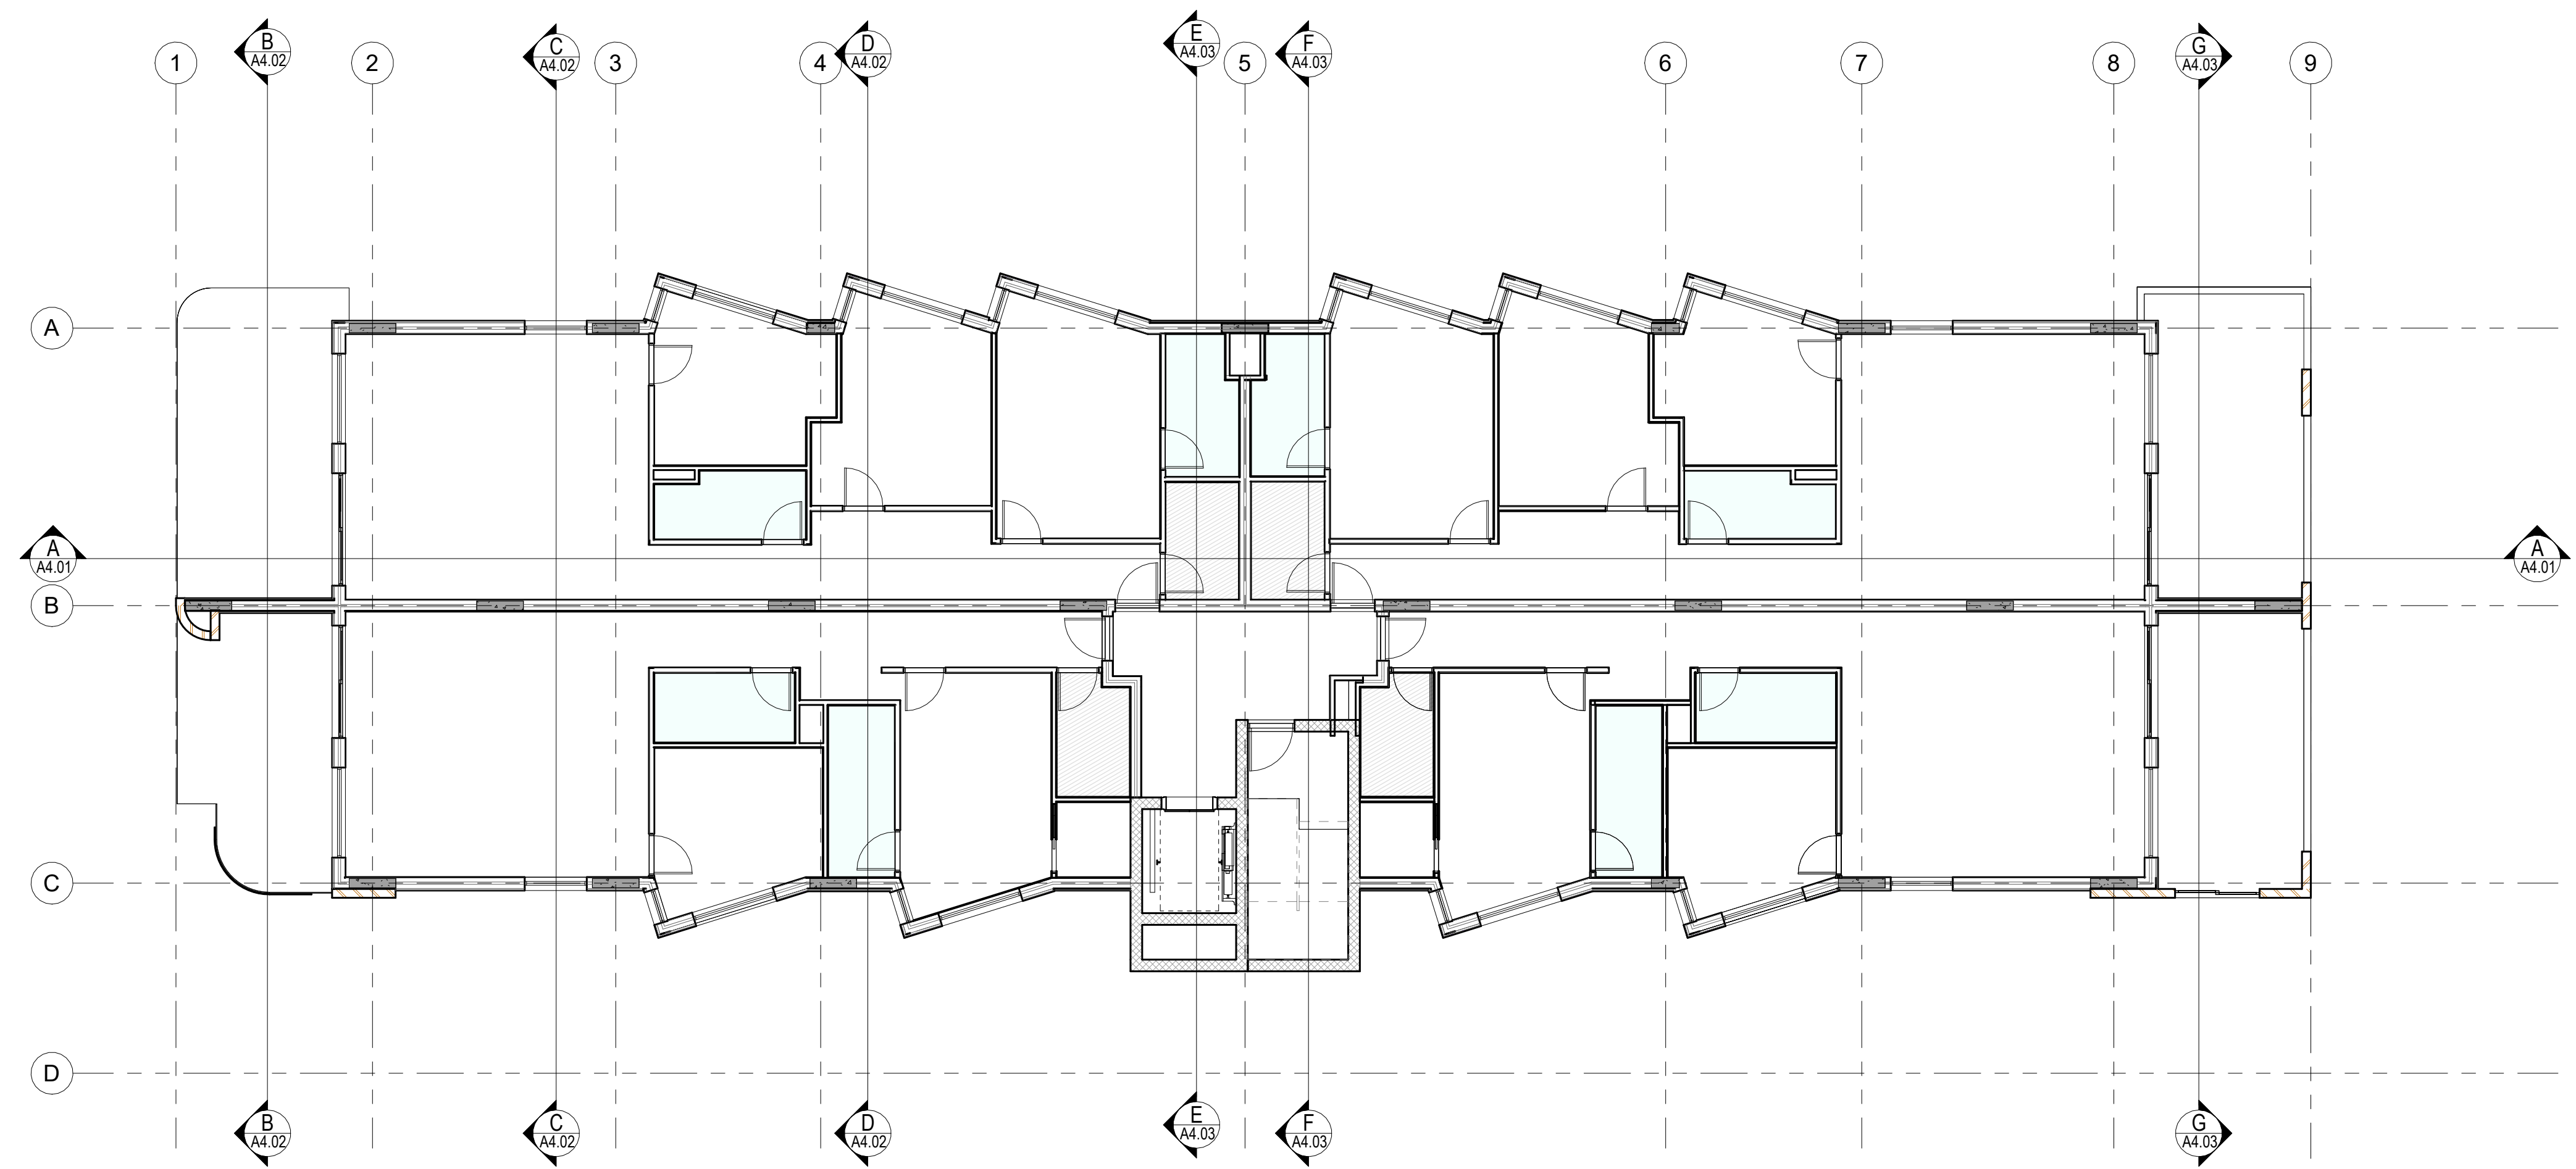

FOUTH FLOOR CEILING PLAN

SCALE: 1:100



(08) 6243 6405
0438420344
urbanize@urbanize.com.au

DATE	REV	REASON FOR ISSUE	BY
10.08.26	B	RESISSUED TO CONSULTANTS	
Date 1	A	ISSUED TO CONSULTANTS	

CONTRACTOR TO CHECK ALL DIMENSIONS & LEVELS
ON SITE BEFORE COMMENCING ANY WORK OR
PREPARING ANY SHOP DRAWINGS.
FIGURED DIMENSIONS TAKE PRECEDENCE OVER
MEASUREMENTS MANUALLY SCALED OFF DRAWINGS.
LARGE SCALE DWGS TAKE PRECEDENCE OVER
SMALLER SCALE DWGS.

APPARTMENT BUILDING


5 MACRAE ROAD
APPLECROSS

PROPOSED RCP-FOURTH FLOOR

BUILDING PERMIT

DRAWN	RS	DESIGNED	SM
CHECKED	Checker		
DATE		PRINCIPAL	
PROJECT No.		DRAWING No.	REV.
		A5.05	B

SCALE
1:100

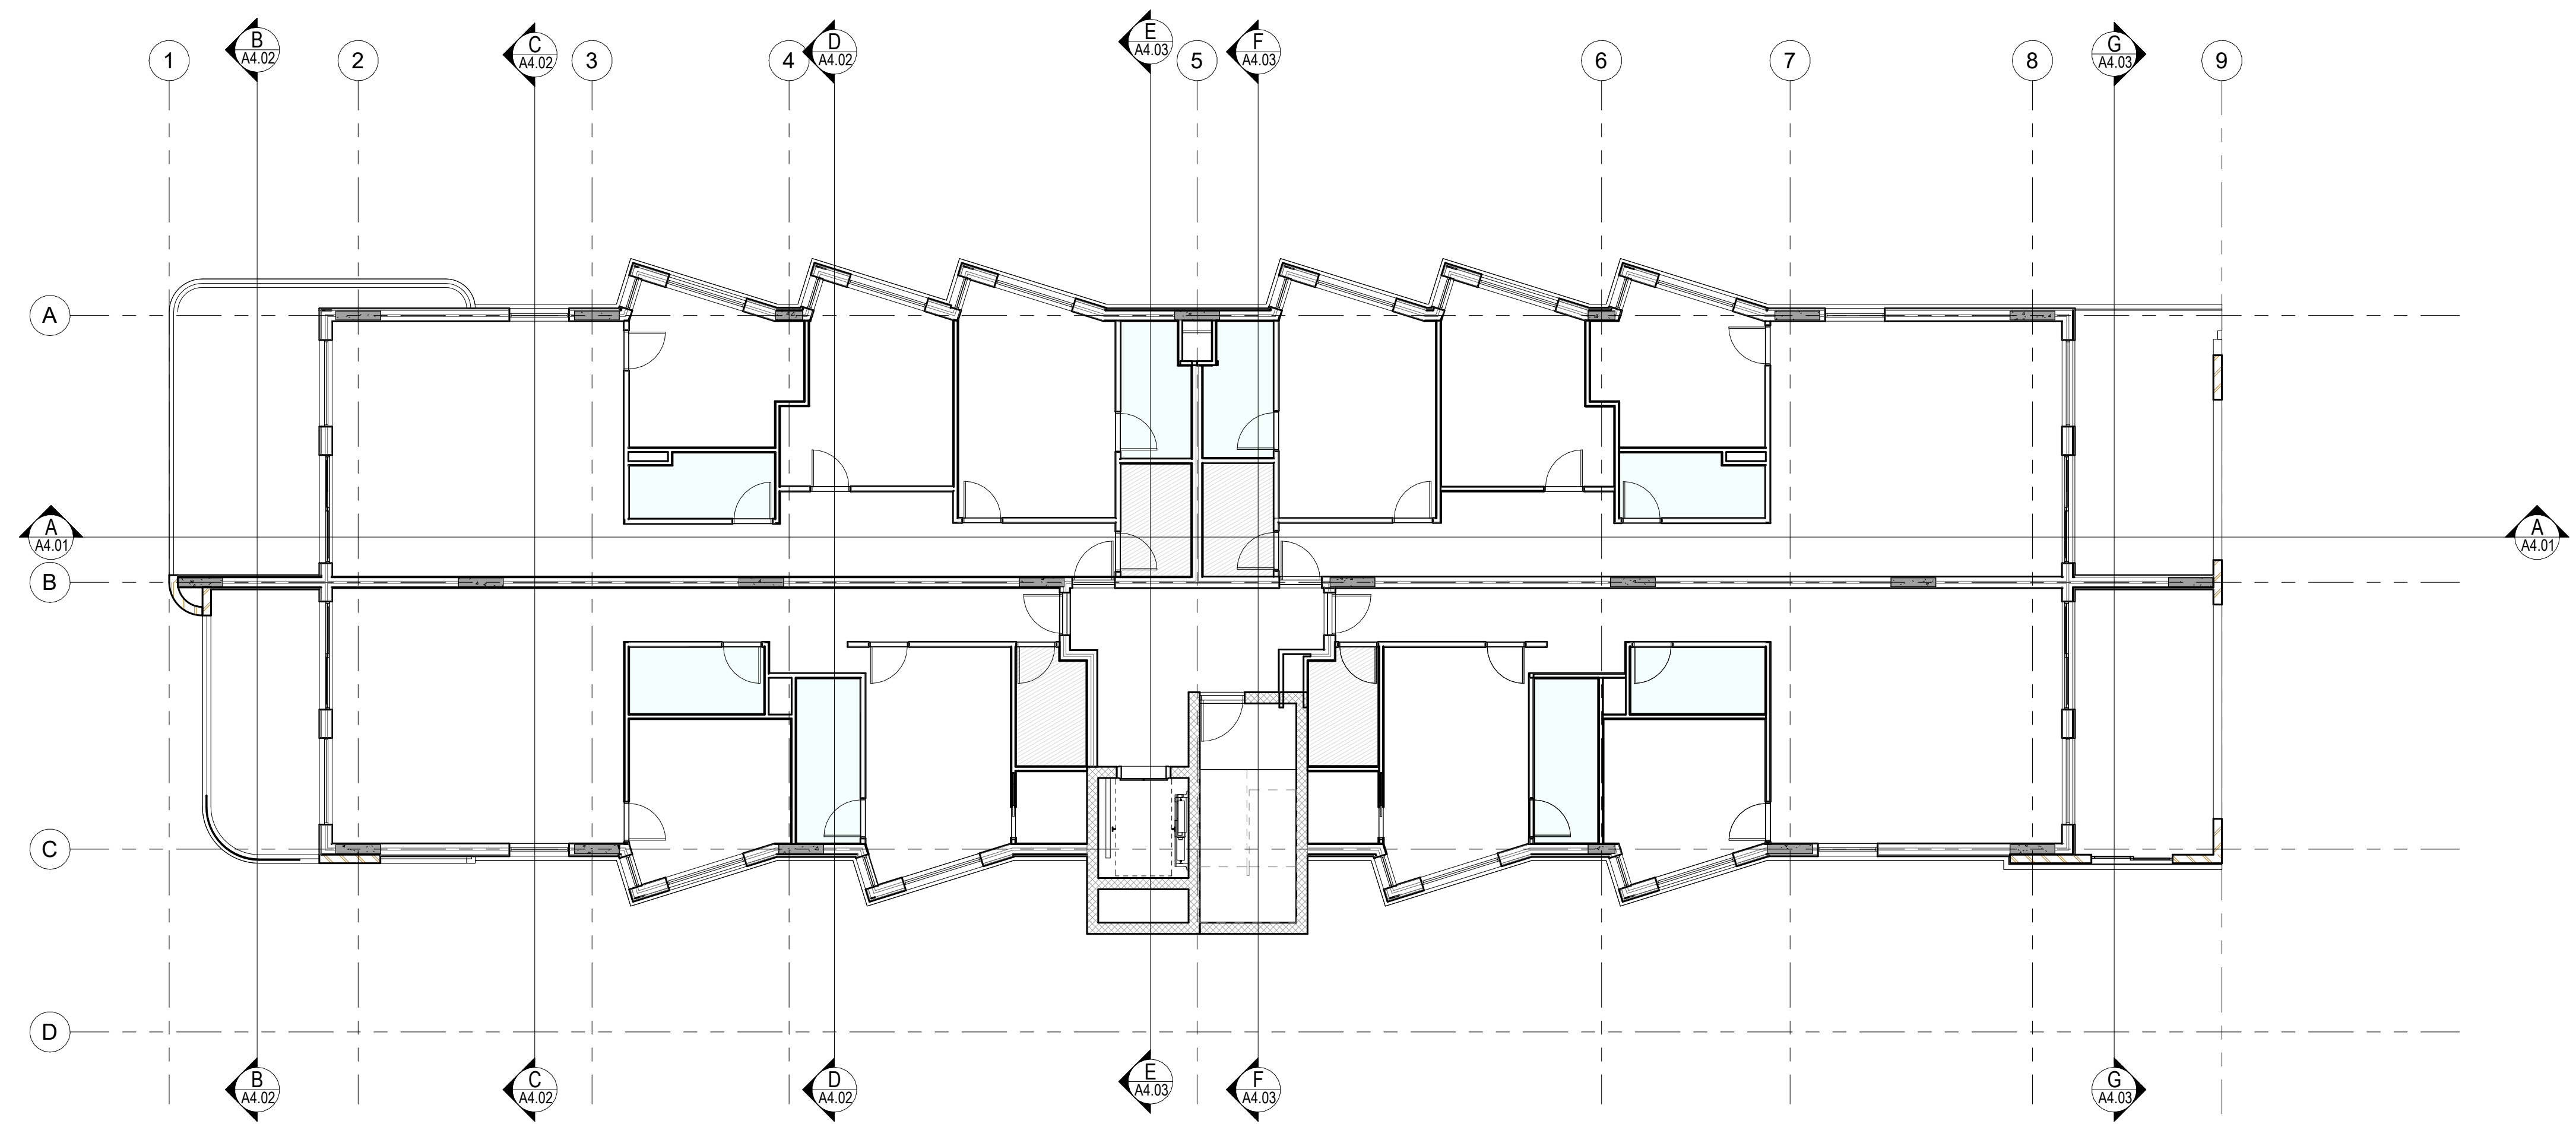

FIFTH FLOOR CEILING PLAN

SCALE: 1:100



(08) 6243 6405
0438420344
urbanize@urbanize.com.au

10.08.26	B	RESISSUED TO CONSULTANTS	
Date 1	A	ISSUED TO CONSULTANTS	
DATE	REV	REASON FOR ISSUE	BY
Y.M.D			

CONTRACTOR TO CHECK ALL DIMENSIONS & LEVELS
ON SITE BEFORE COMMENCING ANY WORK OR
PREPARING ANY SHOP DRAWINGS.
FIGURED DIMENSIONS TAKE PRECEDENCE OVER
MEASUREMENTS MANUALLY SCALED OFF DRAWINGS.
LARGE SCALE DWGS TAKE PRECEDENCE OVER
SMALLER SCALE DWGS.


APPARTMENT BUILDING

5 MACRAE ROAD
APPLECROSS

PROPOSED RCP-FIFTH FLOOR

BUILDING PERMIT

DRAWN	RS	DESIGNED	SM
CHECKED	Checker		
DATE		PRINCIPAL	
PROJECT No.		DRAWING No.	REV.
		A5.06	B
SCALE	1:100		

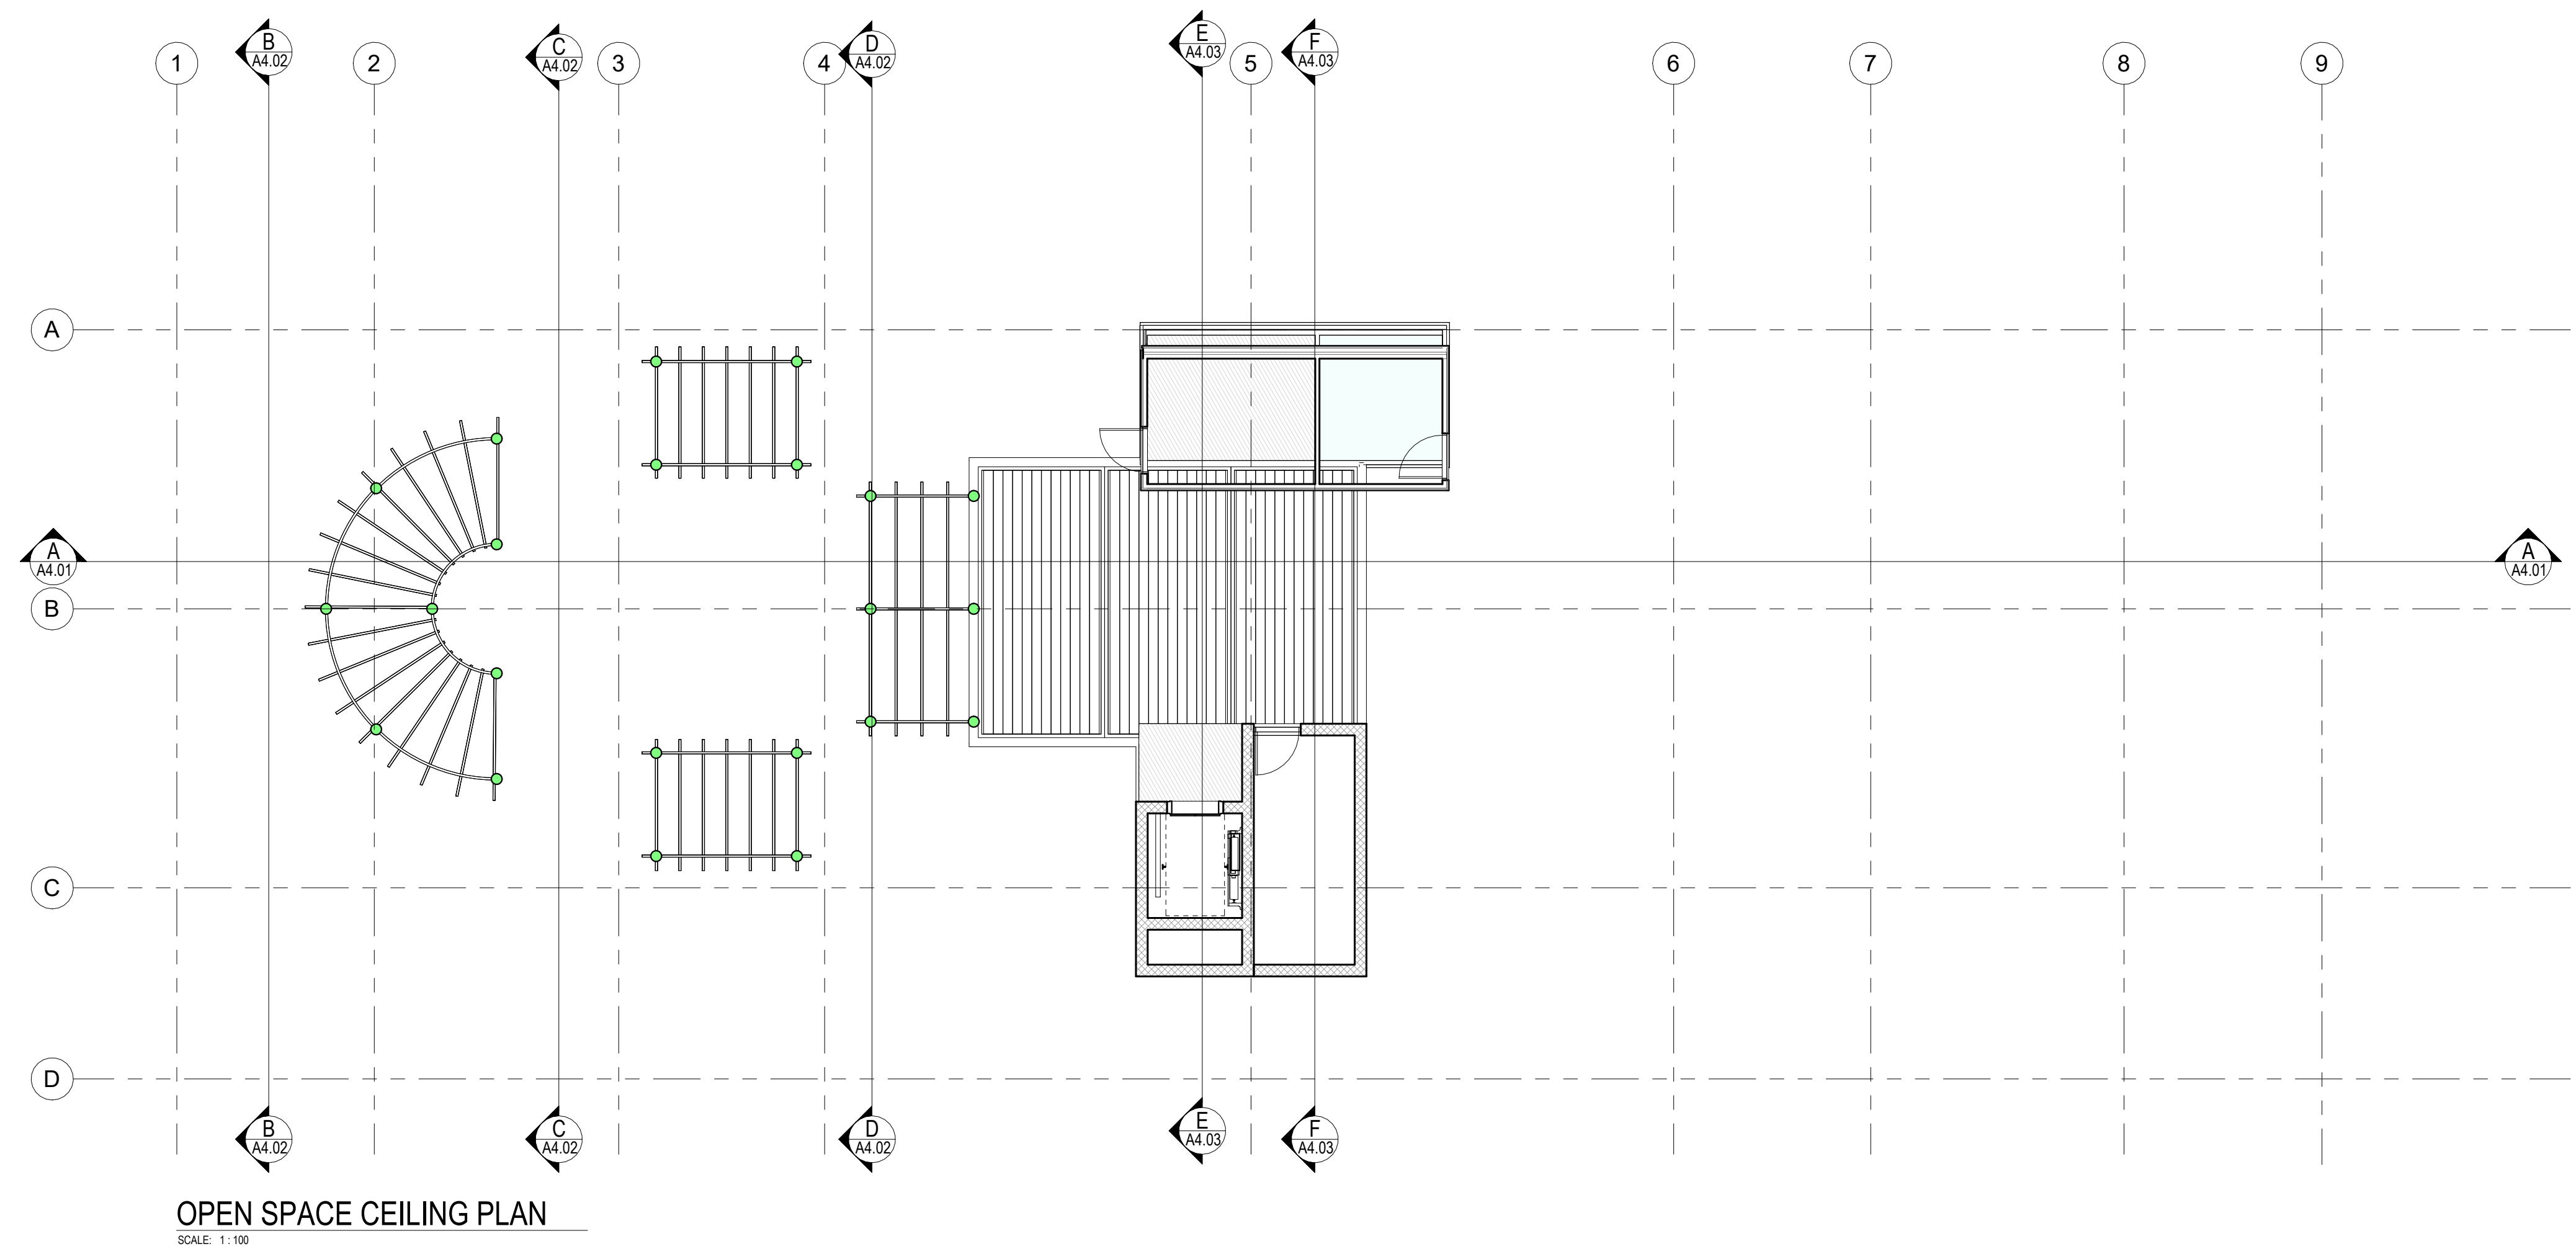

OPEN SPACE CEILING PLAN

SCALE: 1:100



(08) 6243 6405
0438420344
urbanize@urbanize.com.au

DATE	REV	REASON FOR ISSUE	BY
10.08.26	B	RESISSUED TO CONSULTANTS	
Date 1	A	ISSUED TO CONSULTANTS	

CONTRACTOR TO CHECK ALL DIMENSIONS & LEVELS ON SITE BEFORE COMMENCING ANY WORK OR PREPARING ANY SHOP DRAWINGS. FIGURED DIMENSIONS TAKE PRECEDENCE OVER MEASUREMENTS MANUALLY SCALED OFF DRAWINGS. LARGE SCALE DWGS TAKE PRECEDENCE OVER SMALLER SCALE DWGS.

APPARTMENT BUILDING
5 MACRAE ROAD
APPLECROSS

PROPOSED RCP-OPEN SPACE

DRAWN	RS	DESIGNED	SM
CHECKED	Checker		
DATE		PRINCIPAL	
PROJECT No.		DRAWING No.	REV.
		A5.07	B

BUILDING PERMIT

SCALE
1:100