


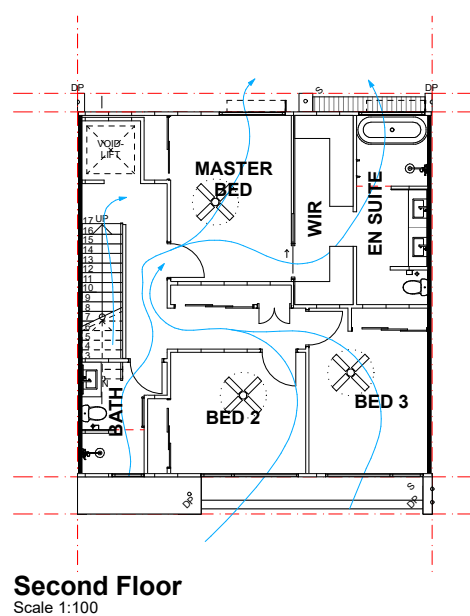
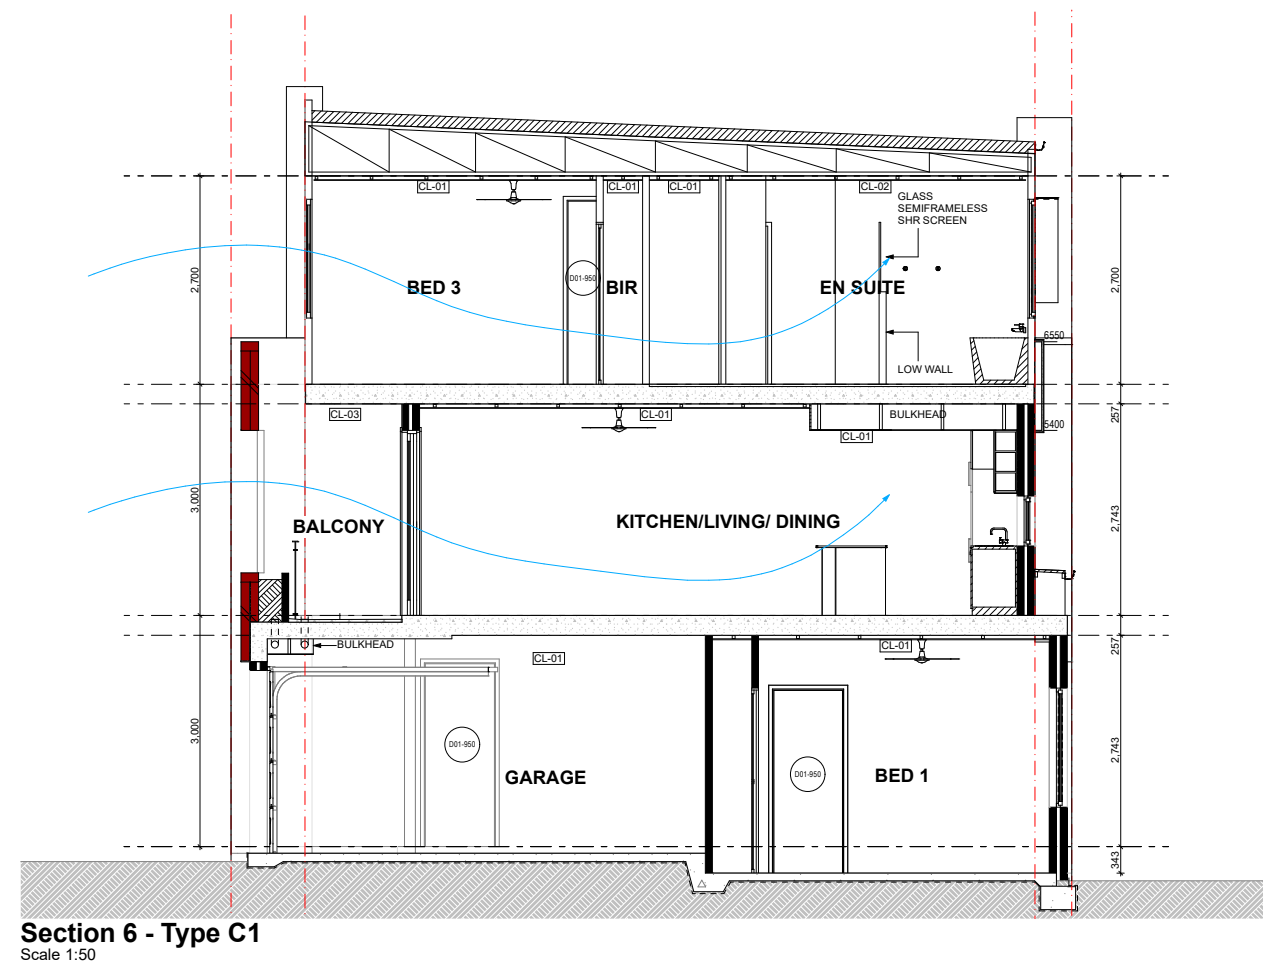
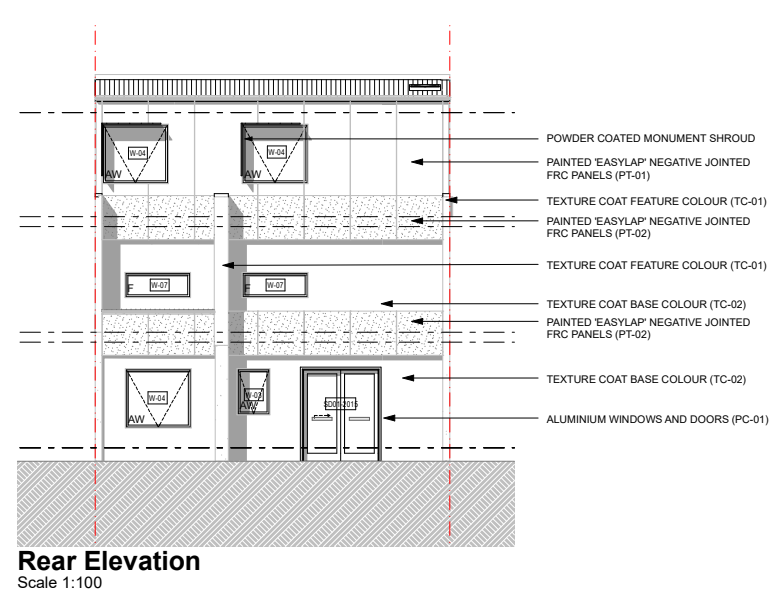
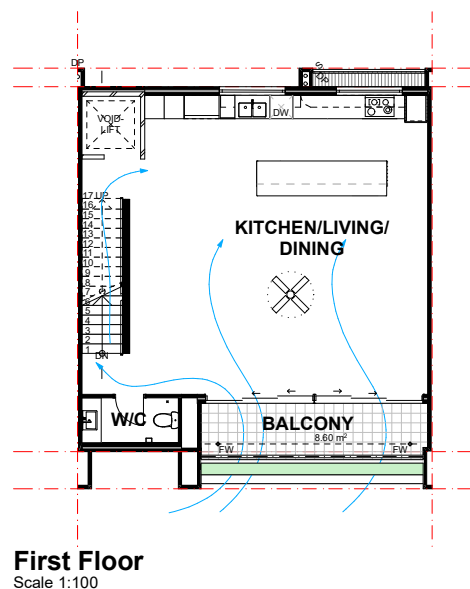
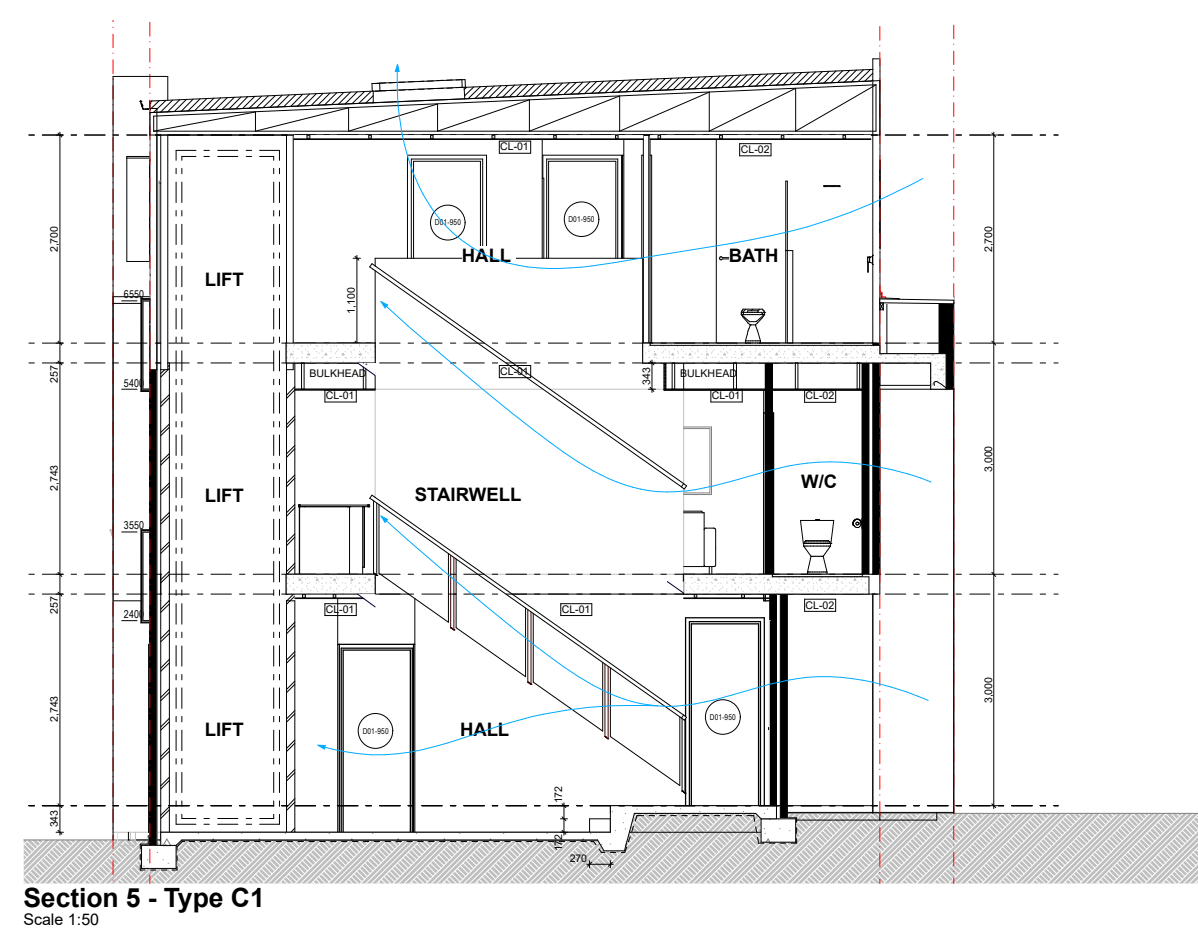
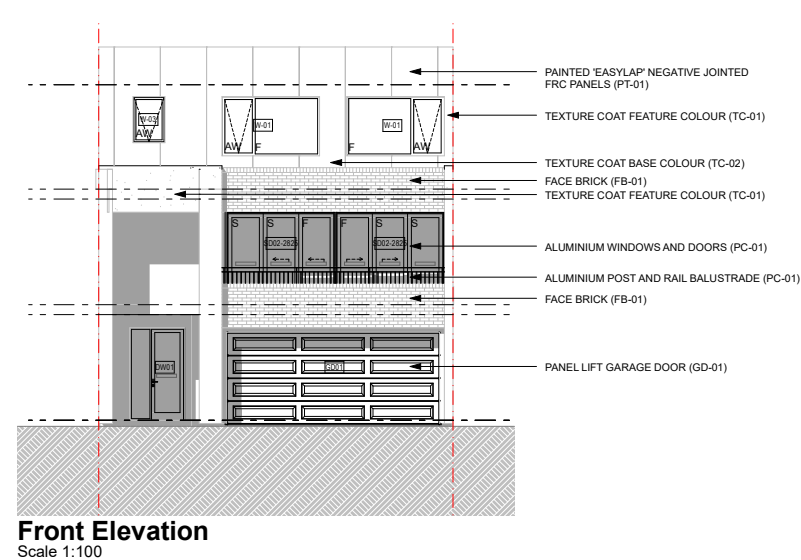
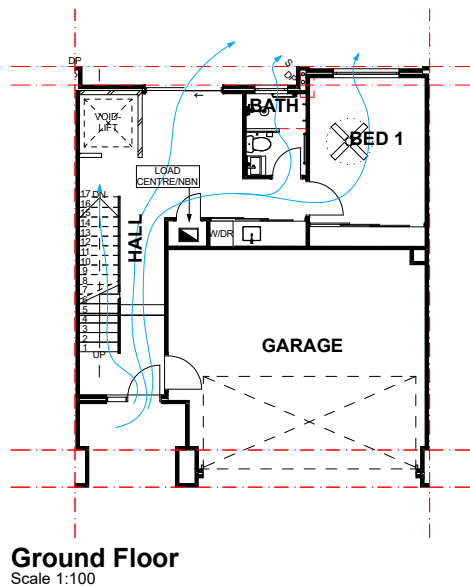
 
 
 
 


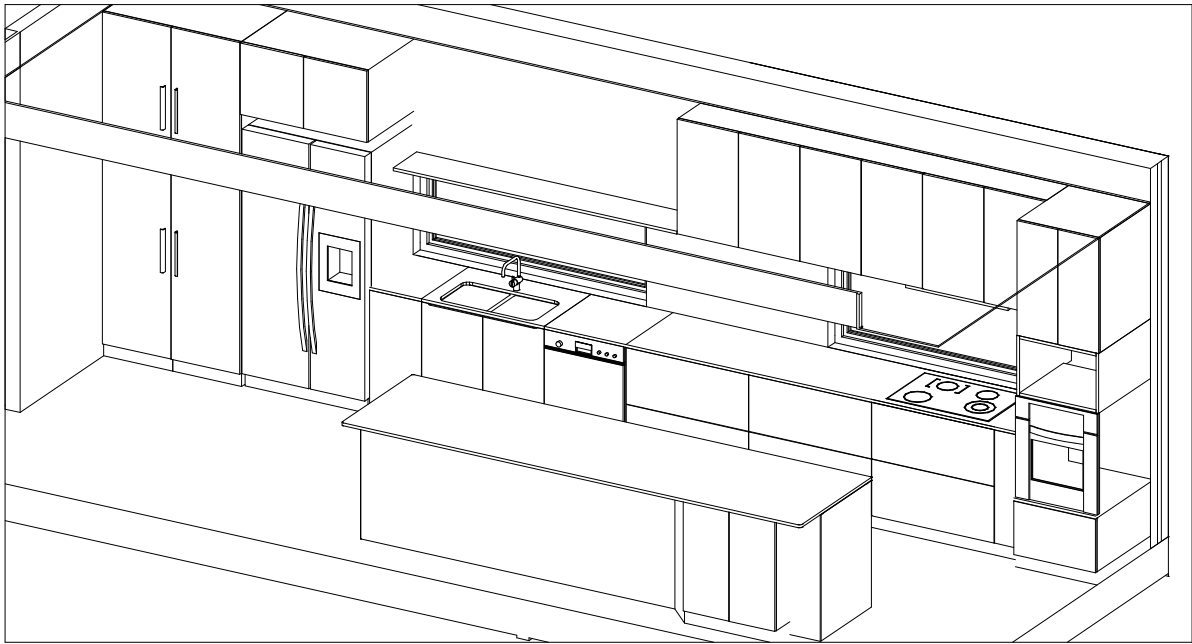


 


TYPE C1- Kitchen
Scale 1:50



Scale 1:50


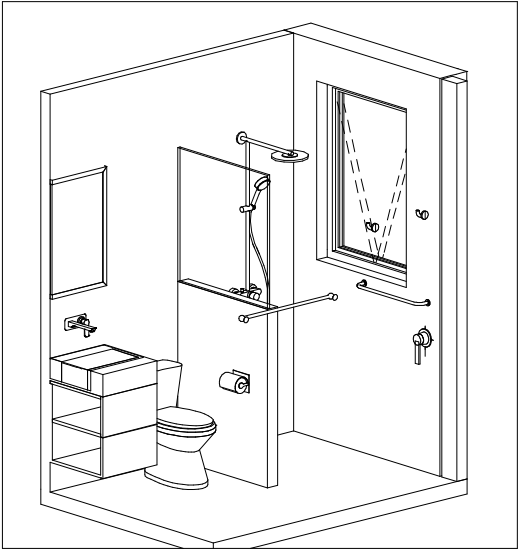


Type C1-Gr fl Bath
Scale 1:50


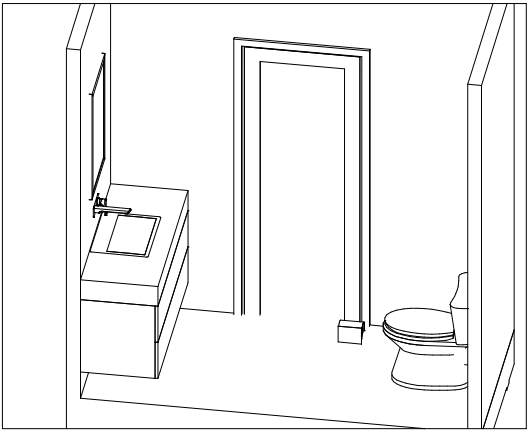
 


Type C1-1st fl W/C
Scale 1:50

  


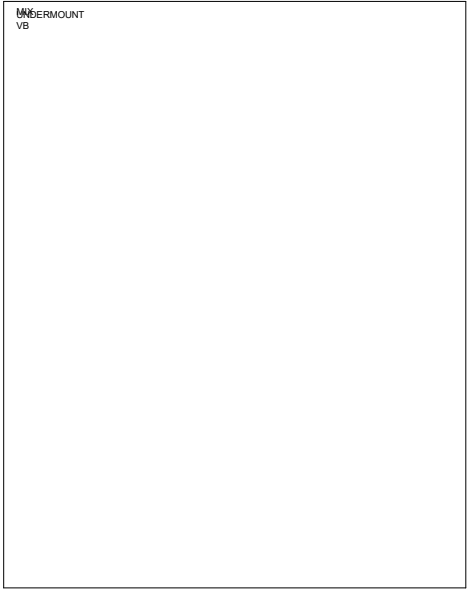
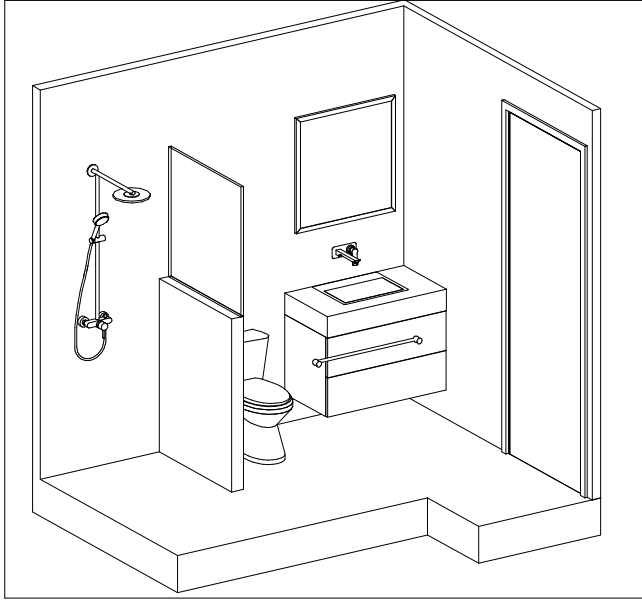


NOTE: GLASS SCREEN IS RAISED 10mm
ABOVE THE TILING

   

Type C1-2nd fl Bath

Scale 1:50

  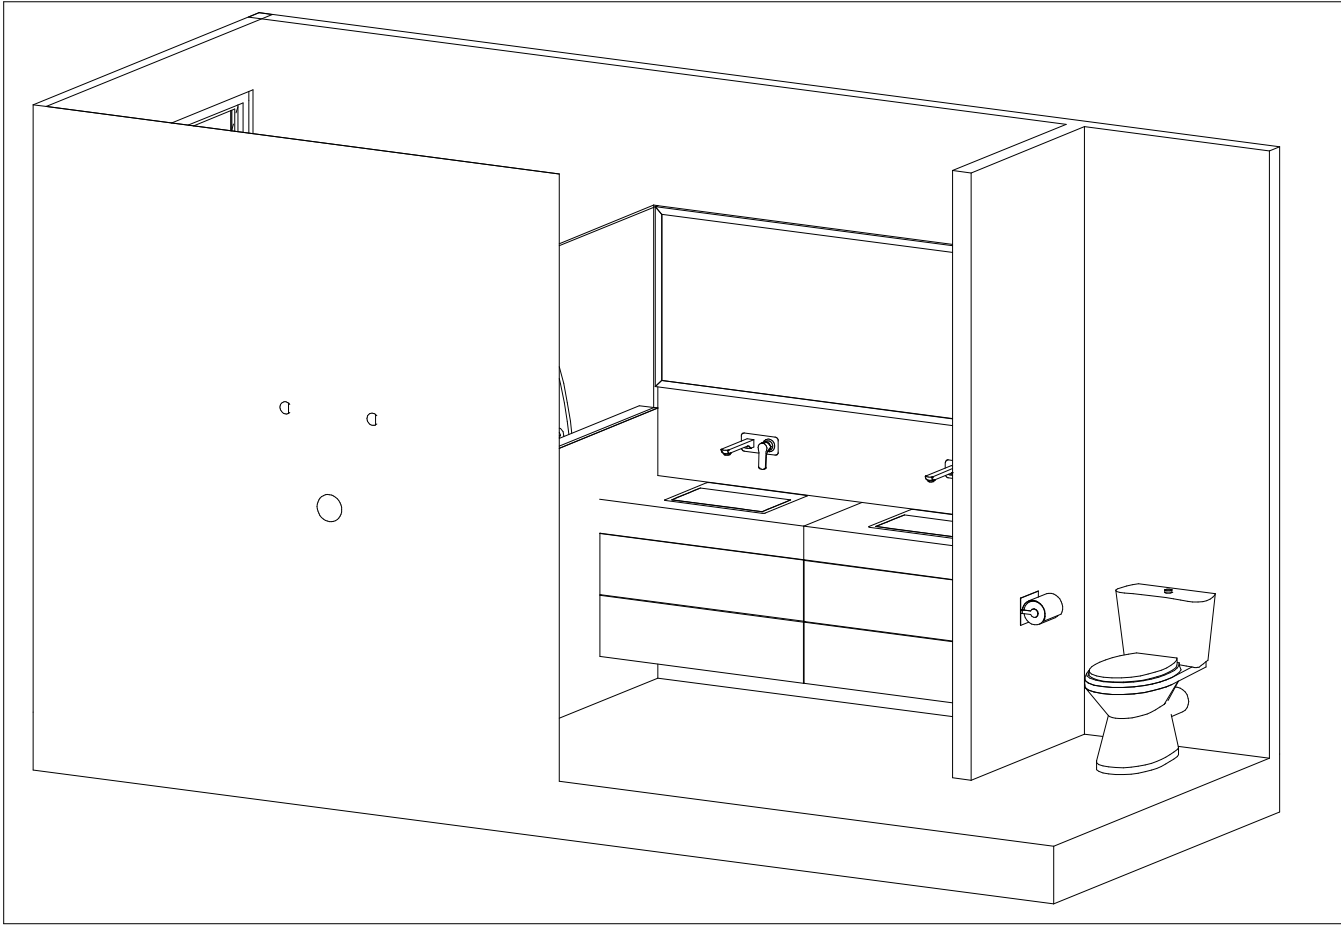


Type C1- Ensuite

Scale 1:50


D01


1:10

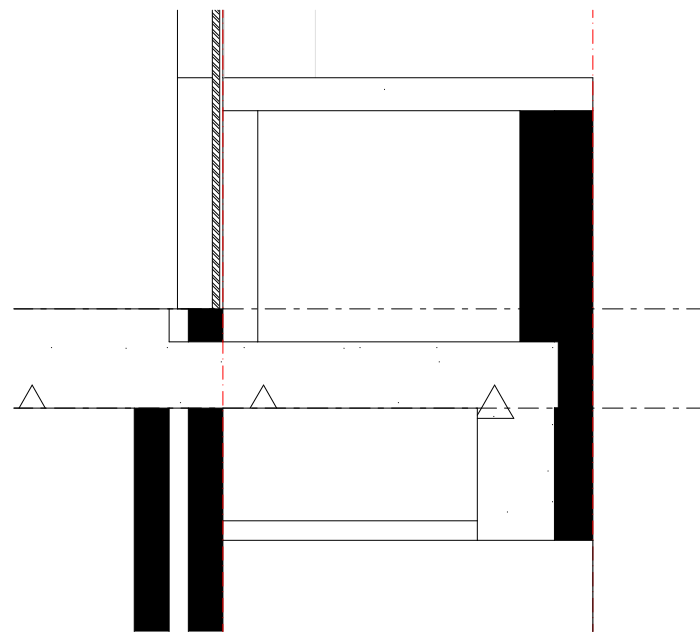


D02

1:10

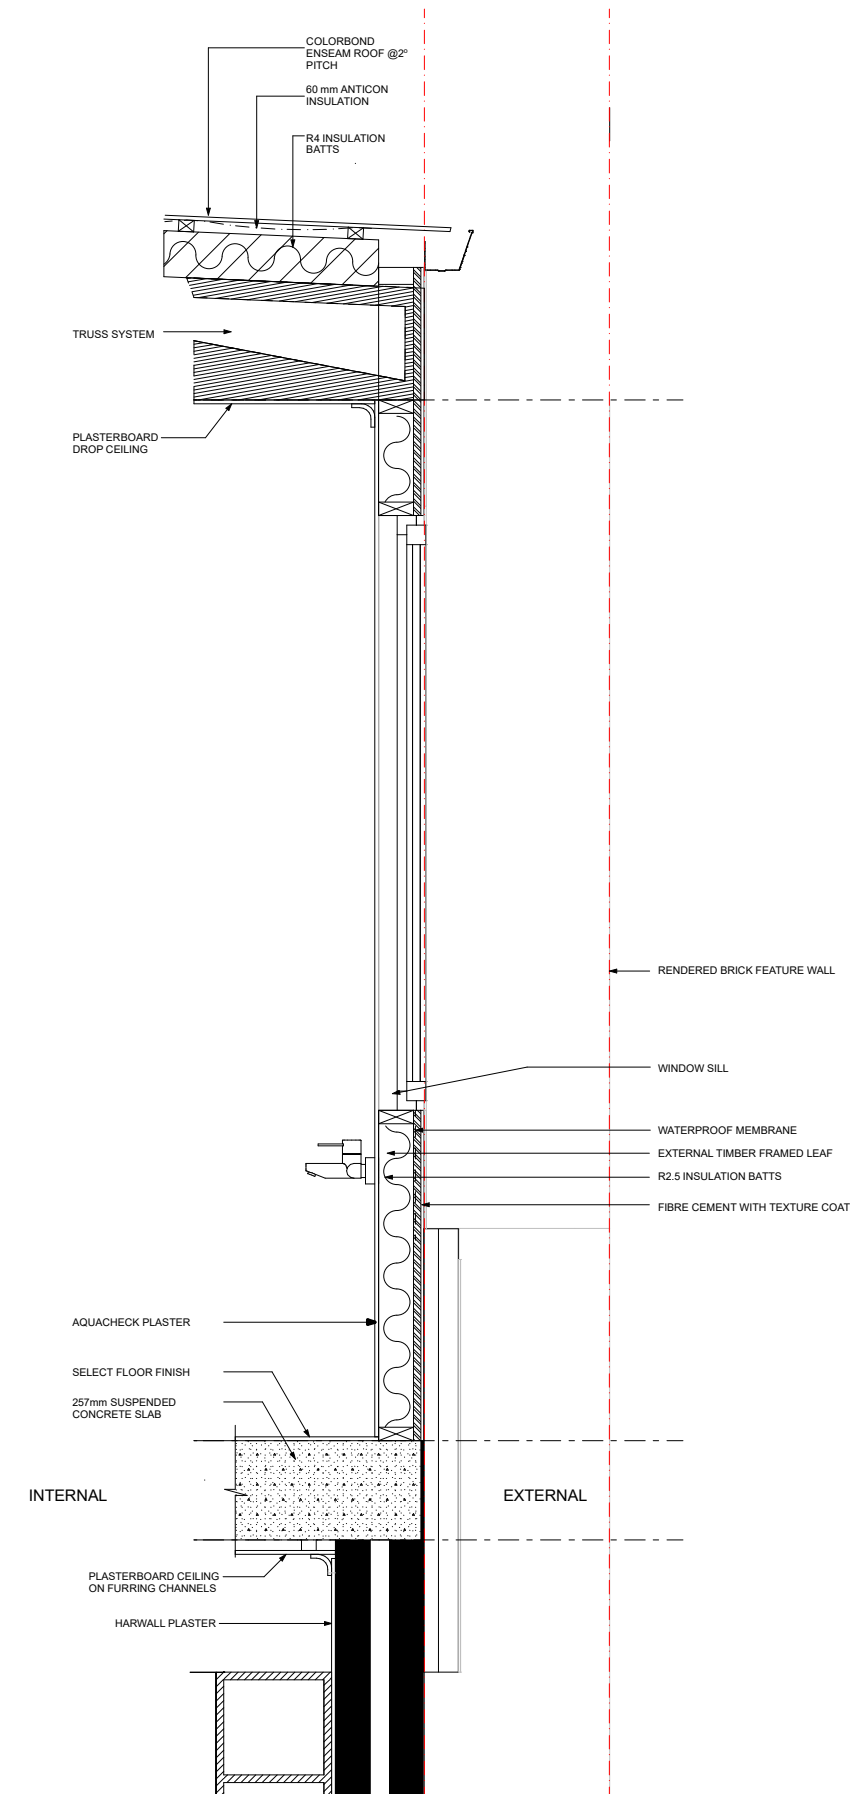


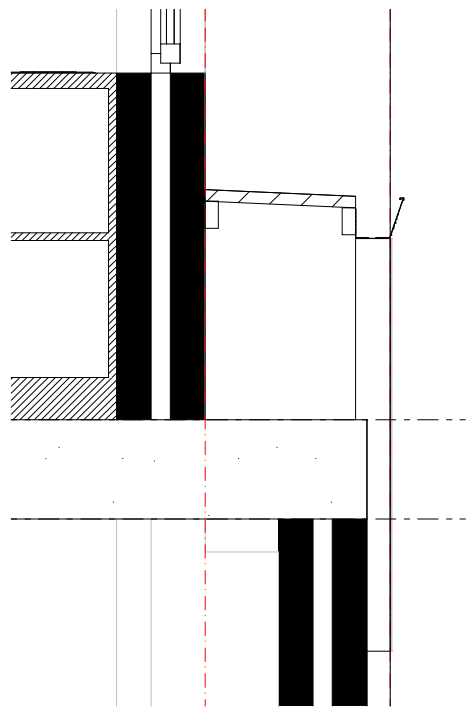

D03 1:10

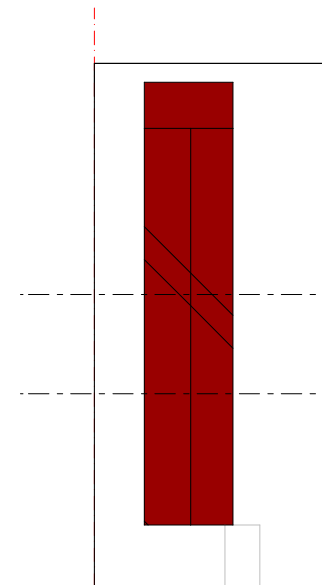

D04 1:10

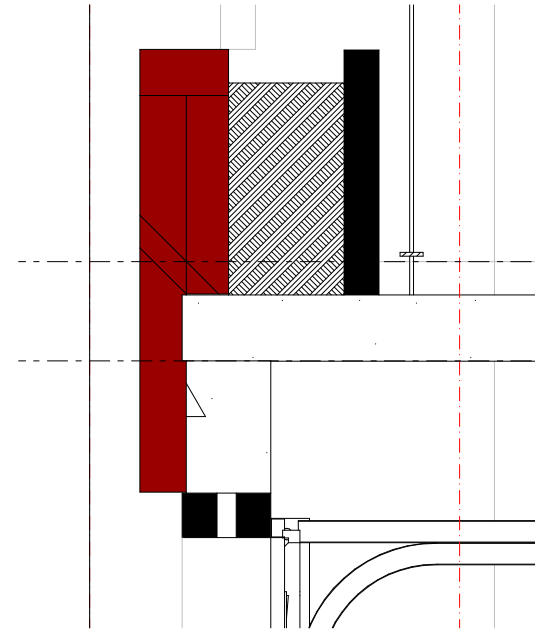

D05


1:10

COVER


Building Permit - Unit Type C1
124-126 Lockhart St, Como, WA 6152

CONTENT		
C0.00	Cover Page	
C1.01	Floor plans	1:100
C1.02	Floor plans	1:100
C2.01	Elevations and window schedule	1:50
C3.01	Sections	1:50
C3.02	Stairs + Lift details	1:50, 1:100
C4.01	Details	
C4.02	Details	
C5.01	Room Layouts - GF/FF	1:50, 1:100


	<u>(08) 6243 6405</u>		
	0438420344		
	<u>urbanize@urbanize.com.au</u>		
29.07.26	-	Re-Issue for Consultants	
26.06.26	-	Issue for Consultants	
DATE	REV	REASON FOR ISSUE	BY
CONTRACTOR TO CHECK ALL DIMENSIONS & LEVELS ON SITE BEFORE COMMENCING ANY WORK OR PREPARING ANY SHOP DRAWINGS. FIGURED DIMENSIONS TAKE PRECEDENCE OVER MEASUREMENTS MANUALLY SCALED OFF DRAWINGS. LARGE SCALE DWGS TAKE PRECEDENCE OVER SMALLER SCALE DWGS.			
COMO TOWNHOUSE DEVELOPMENT 124-126 Lockhart St, Como, WA 6152			
Sheet Name			
Cover Page			
Building Permit			
Scale as shown - Half Scale @ A3			C0.00
			Rev A

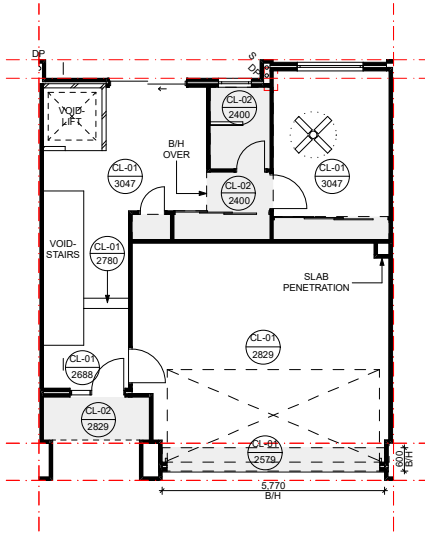

Ground Floor - Ceiling Plan
Scale 1:100

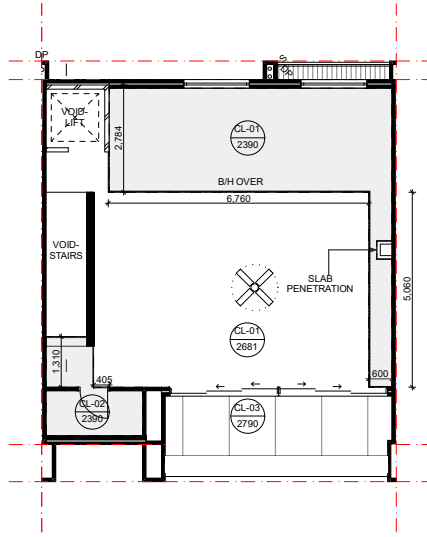

First Floor - Ceiling Plan
Scale 1:100

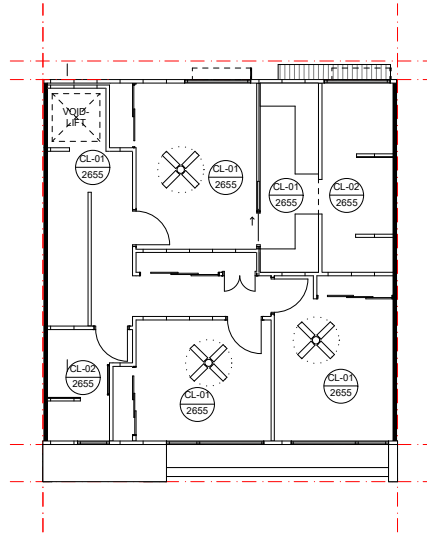

Second Floor - Ceiling Plan
Scale 1:100

Type C1		
Floor	Category	Area (m²)
Ground floor	Total	84.4
	Residence	46.1
	Garage	38.3
First floor	Total	76.3
	Residence	67.7
	Balcony	8.6
Second floor	Total	74.5
	Residence	74.5
Summary	Total Build	235.2
External		
	External paving	16.06
	Landscaping	15.9
	TOTAL	31.96

CEILING LEGEND	
xxx xxx	CEILING MATERIAL TYPE / CORNICE TYPE. REFER ARCH. MATERIALS SCHEDULE FINISHES HEIGHT ABOVE RESPECTIVE INTERNAL STRUCTURAL FLOOR LEVEL
CL-01	FLUSH JOINT PLASTERBOARD CEILING PAINTED FINISH
CL-02	FLUSH JOINT MOISTURE RESISTANT PLASTERBOARD CEILING PAINTED FINISH
CL-03	6MM FIBRE CEMENT NEGATIVE JOINT SOFFIT PAINTED FINISH
CEILING NOTES	
1.NOMINATED CEILING HEIGHTS ARE TAKEN FROM RESPECTIVE FLOOR PLAN S.F.L.U.N.O.	
2.ALL INTERNAL PLASTERBOARD CEILINGS AND BULKHEADS FLUSHED AND PAINTED, U.N.O. REFER INTERIOR SCHEDULE FOR COLOUR.	
3.ALL EXTERNAL SOFFIT LINING NEGATIVE JOINTS AND PAINTED,U.N.O.	
4.LUMINAIRE SELECTIONS MAY REQUIRE CANISTERS FOR RECESSING INTO CONCRETE SOFFIT BUILDER TO ALLOW.	
5.PLASTERBOARD CEILINGS WITHIN WET AREAS AND EXTERNAL ARE TO BE MOISTURE RESISTANT.	
6.WHERE THERE IS A DROP CEILING TO A HIGH CEILING CORNICE TO THE HIGH CEILING ONLY SQUARE-SET CORNICE FOR DROP CEILING (ie . KITCHENS, ROBES WITH SLIDING DOORS & LAUNDRY CUPBOARDS)	
7.CORNICES TO FULL CEILING PERIMETER INCLUDING WHERE CEILING MEETS BULKHEAD/DROPPED CEILINGS EXCEPTIONS AS BELOW: - WHERE CABINET TOPS FINISH AT CEILING LEVEL STOP CORNICE AT CABINET TOP TRIMS/SCRIBER (DO NOT CONTINUE IN FRONT OF TOP TRIMS) - WHERE THERE IS A BLIND RECESS	
8.REFER TO SERVICE CONSULTANT DRAWINGS FOR FULL EXTENT OF ELECTRICAL AND MECHANICAL SERVICES INCLUDING: - LIGHTING LAYOUT - POWER, DATE AND COMMS - DRY FIRE SERVICE EQUIPMENT - MECHANICAL SERVICES - CEILING ACCESS PANELS FOR SERVICES WITHIN CEILING SPACE - WET AREA EXHAUST	



(08) 6243 6405
0438420344
urbanize@urbanize.com.au

DATE	REV	REASON FOR ISSUE
29.07.26	-	Re-Issue for Consultants
26.06.26	-	Issue for Consultants

CONTRACTOR TO CHECK ALL DIMENSIONS &
LEVELS ON SITE BEFORE COMMENCING ANY
WORK OR PREPARING ANY SHOP DRAWINGS.
FIGURED DIMENSIONS TAKE PRECEDENCE
OVER MEASUREMENTS MANUALLY SCALED
OFF DRAWINGS.
LARGE SCALE DWGS TAKE PRECEDENCE
OVER SMALLER SCALE DWGS.


COMO TOWNHOUSE DEVELOPMENT
124-126 Lockhart St, Como, WA 6152

Sheet Name


Floor plans

Building Permit

DRAWN	ST	DESIGNED	zz
CHECKED	SM	PRINCIPAL	
DATE	29/07/2026	Principal	
PROJECT No.	630-GRI	DRAWING No.	REV.
Scale as shown - Half Scale @ A3		C1.02	Rev A

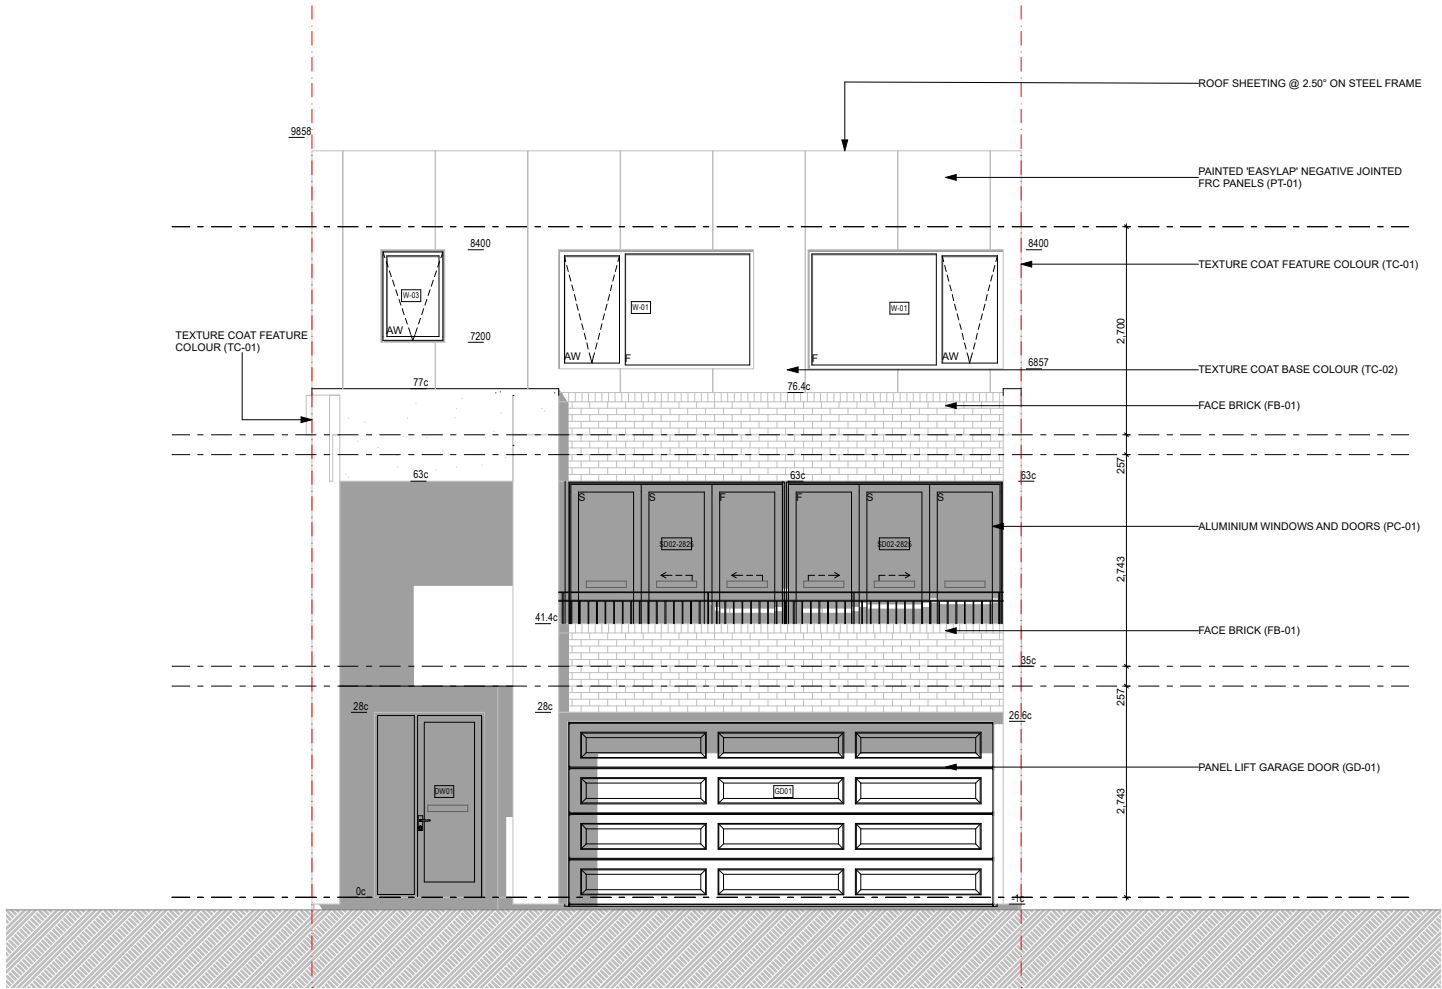


TYPE C1 FRONT ELEVATION
Scale 1:50

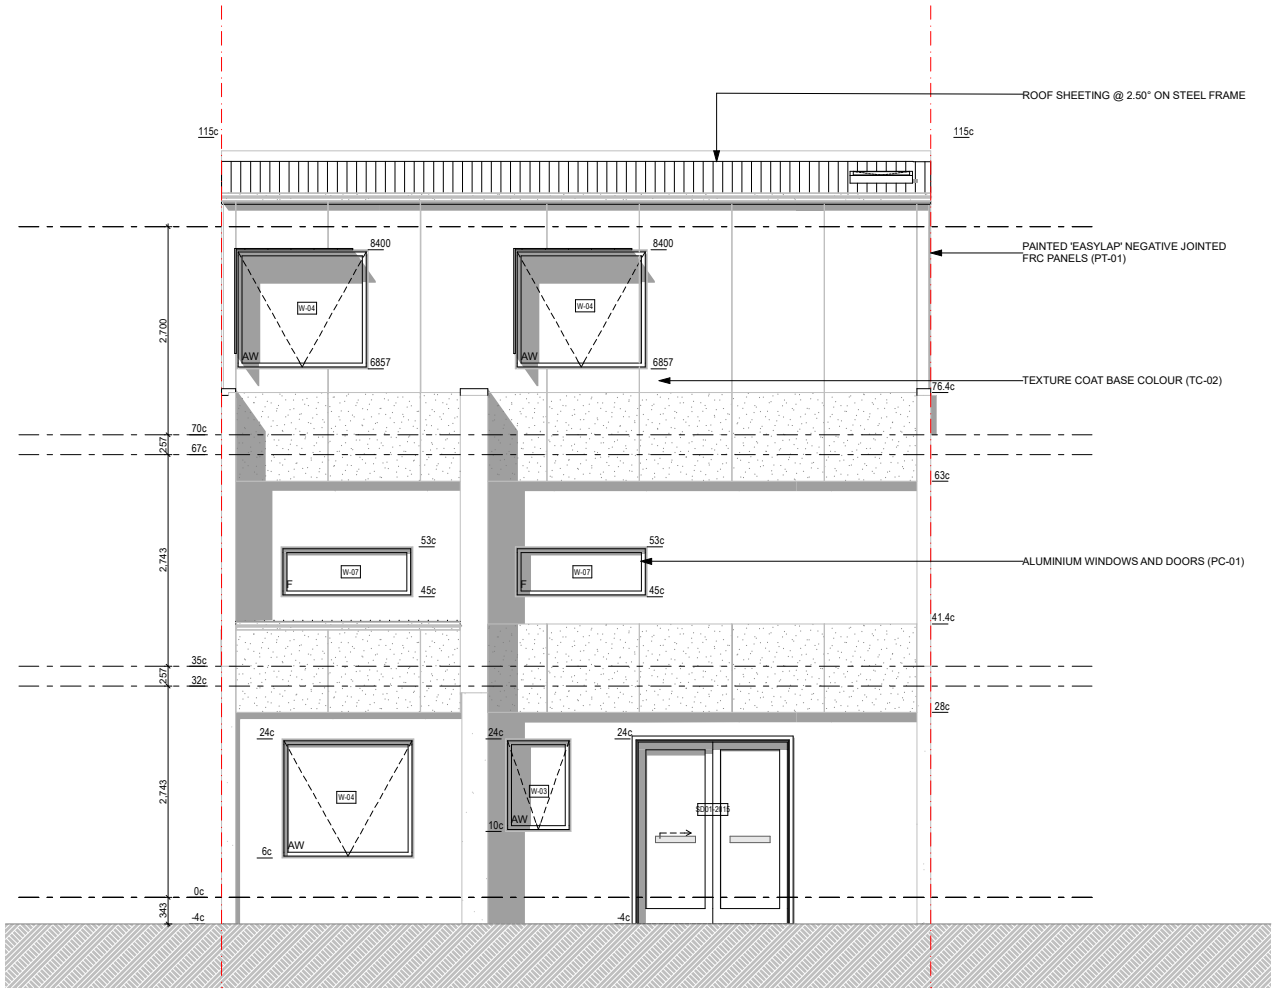

TYPE C1 REAR ELEVATION
Scale 1:50

Door & Window Schedule							
Storey	Item	Qty	Type	Frame	Nominal W x H Size	Glazing	Remarks
Ground Floor	D01-950	2	Internal door	Steel	950x2,400	GL-01	
	D03-800	1	Internal door	Steel	800x2,400	GL-01	
	D06-700	1	Internal door	Steel	700x2,400	GL-01	NBN CABINET
	DW01	1	Entry door	Steel	1,430x2,400	GL-01	
	GD01	1	Garage door	Steel	5,530x2,400	GL-01	
	SD01-2015	1	External slider	Aluminium	2,015x2,400	GL-01	
	W-03	1	Awning window	Aluminium	850x1,200	GL-01	
	W-04	1	Awning window	Aluminium	1,710x1,543	GL-01	
First Floor	D03-800	1	Internal door	Steel	800x2,400	GL-01	
	SD02-2825	2	External slider	Steel	2,825x2,400	GL-01	
	W-07	2	Fixed window	Aluminium	1,710x650	GL-01	
Second Floor	D01-950	3	Internal door	Steel	950x2,400	GL-01	
	D02-900	1	Internal door	Steel	900x2,400	GL-01	
	D06-620	1	Cavity slider	Steel	620x2,100	GL-01	
	D07-880	1	Internal door	Steel	880x2,100	GL-01	STORAGE
	W-01	2	Awning window	Aluminium	2,530x1,543	GL-01	
	W-03	1	Awning window	Aluminium	830x1,200	GL-01	
	W-04	2	Awning window	Aluminium	1,710x1,543	GL-01	
	SKY - 001	1	Awning window	Aluminium	---	GL-01	SKYLIGHT

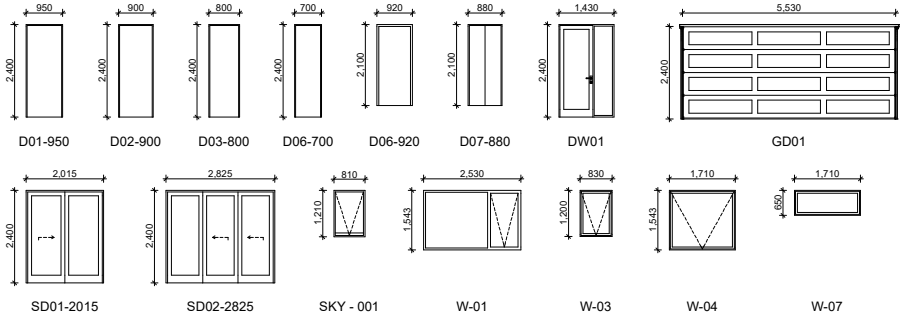

ALL SLIDING DOORS ARE TO BE PROVIDED
AN OPAQUE BAND TO ABCB HOUSING
PROVISIONS 2022 SECTION 8.4.7

CEILING LEGEND

XXX	CEILING MATERIAL TYPE / CORNICE TYPE. REFER ARCH. MATERIALS SCHEDULE
XXX	FINISHES HEIGHT ABOVE RESPECTIVE INTERNAL STRUCTURAL FLOOR LEVEL
CL-01	FLUSH JOINT PLASTERBOARD CEILING PAINTED FINISH
CL-02	FLUSH JOINT MOISTURE RESISTANT PLASTERBOARD CEILING PAINTED FINISH
CL-03	6MM FIBRE CEMENT NEGATIVE JOINT SOFFIT PAINTED FINISH

URBANIZE

(08) 6243 6405

0438420344

urbanize@urbanize.com.au

DATE	REV	REASON FOR ISSUE
29.07.26	-	Re-Issue for Consultants
26.06.26	-	Issue for Consultants

CONTRACTOR TO CHECK ALL DIMENSIONS &
LEVELS ON SITE BEFORE COMMENCING ANY
WORK OR PREPARING ANY SHOP DRAWINGS.
FIGURED DIMENSIONS TAKE PRECEDENCE
OVER MEASUREMENTS MANUALLY SCALED
OFF DRAWINGS.
LARGE SCALE DWGS TAKE PRECEDENCE
OVER SMALLER SCALE DWGS.


COMO TOWNHOUSE DEVELOPMENT
124-126 Lockhart St, Como, WA 6152

Sheet Name


Elevations and window schedule

Building Permit

DRAWN	ST	DESIGNED	zz
CHECKED	SM	PRINCIPAL	
DATE	29/07/2026	Principal	
PROJECT No.	630-GRI	DRAWING No.	REV.
Scale as shown - Half Scale @ A3		C2.01	Rev A

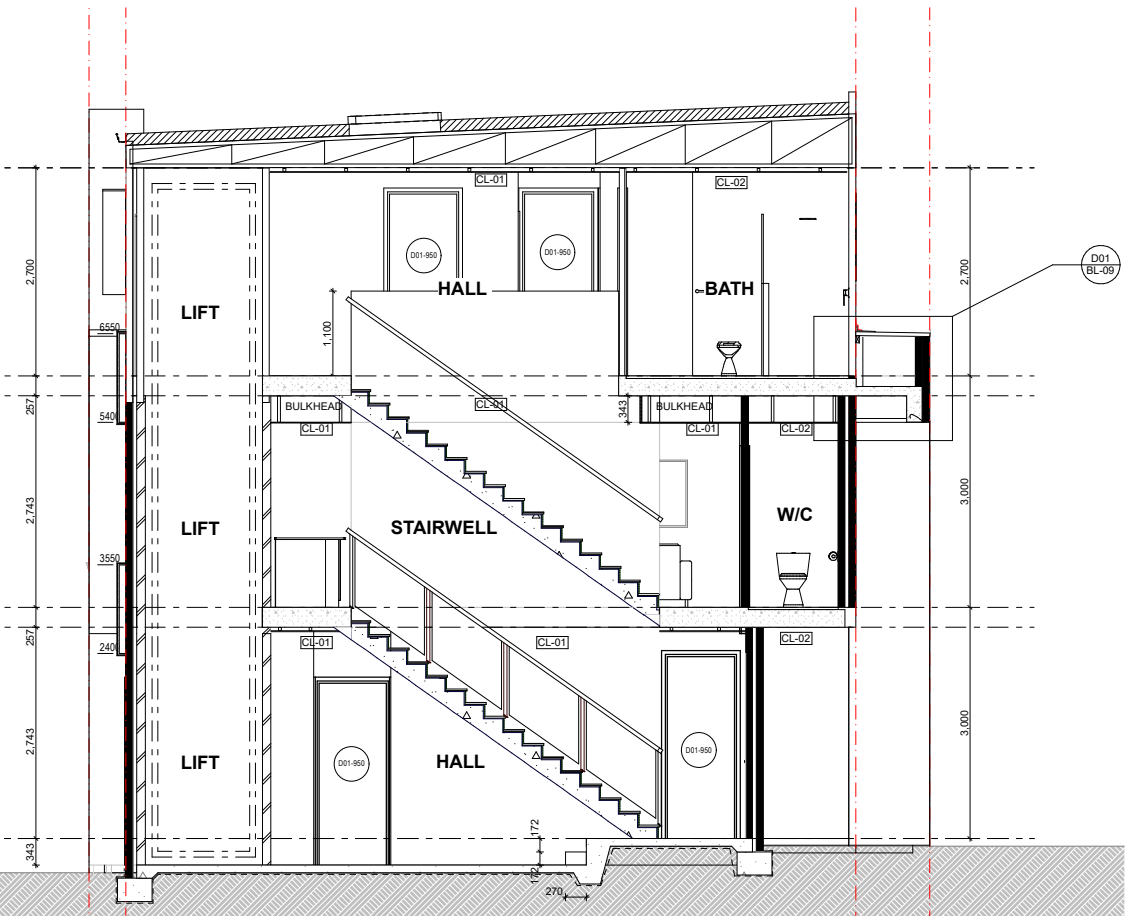

Section 5 - Type C1
Scale 1:50

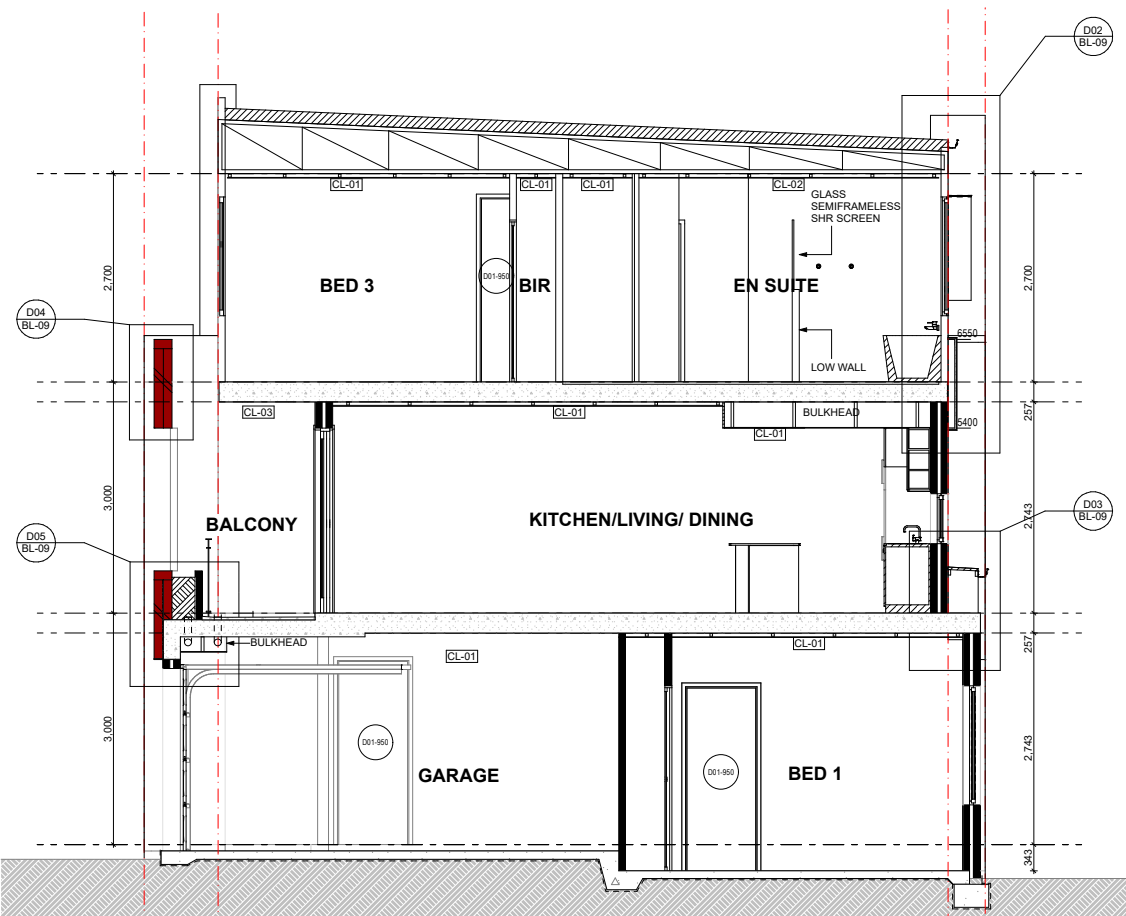

Section 6 - Type C1
Scale 1:50

ALL SLIDING DOORS ARE TO BE PROVIDED
AN OPAQUE BAND TO ABCB HOUSING
PROVISIONS 2022 SECTION 8.4.7

CEILING LEGEND

xxx	CEILING MATERIAL TYPE / CORNICE TYPE. REFER ARCH. MATERIALS SCHEDULE
xxx	FINISHES HEIGHT ABOVE RESPECTIVE INTERNAL STRUCTURAL FLOOR LEVEL
CL-01	FLUSH JOINT PLASTERBOARD CEILING PAINTED FINISH
CL-02	FLUSH JOINT MOISTURE RESISTANT PLASTERBOARD CEILING PAINTED FINISH
CL-03	6MM FIBRE CEMENT NEGATIVE JOINT SOFFIT PAINTED FINISH

URBANIZE

(08) 6243 6405

0438420344

urbanize@urbanize.com.au

29.07.26	-	Re-Issue for Consultants			
26.06.26	-	Issue for Consultants			
DATE	REV	REASON FOR ISSUE		BY	

CONTRACTOR TO CHECK ALL DIMENSIONS &
LEVELS ON SITE BEFORE COMMENCING ANY
WORK OR PREPARING ANY SHOP DRAWINGS.
FIGURED DIMENSIONS TAKE PRECEDENCE
OVER MEASUREMENTS MANUALLY SCALED
OFF DRAWINGS.
LARGE SCALE DWGS TAKE PRECEDENCE
OVER SMALLER SCALE DWGS.


COMO TOWNHOUSE DEVELOPMENT
124-126 Lockhart St, Como, WA 6152

Sheet Name


Sections

Building Permit


DRAWN	ST	DESIGNED	zz
CHECKED	SM	PRINCIPAL	
DATE	29/07/2026	Principal	
PROJECT No.	630-GRI	DRAWING No.	REV.
Scale as shown - Half Scale @ A3		C3.01	Rev A

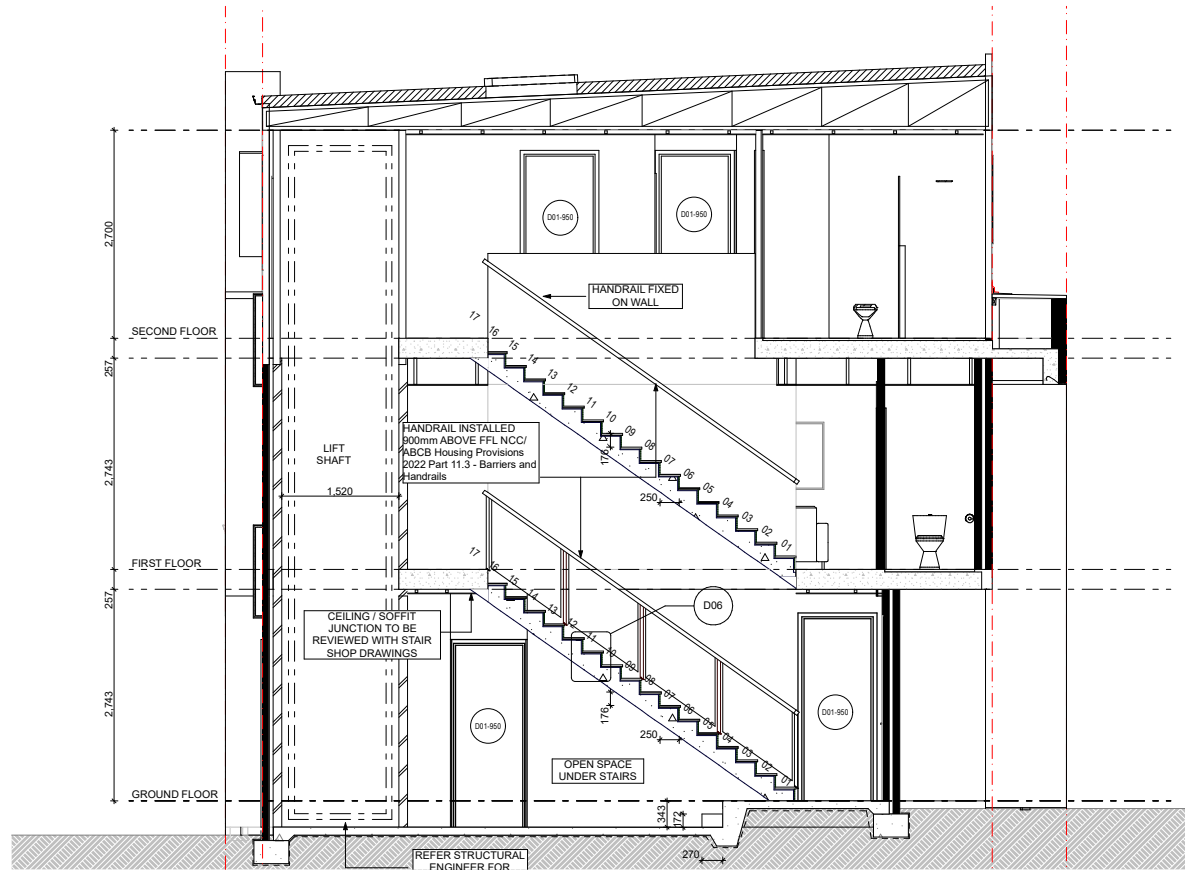

Section 5 - lift + stairs
Scale 1:50

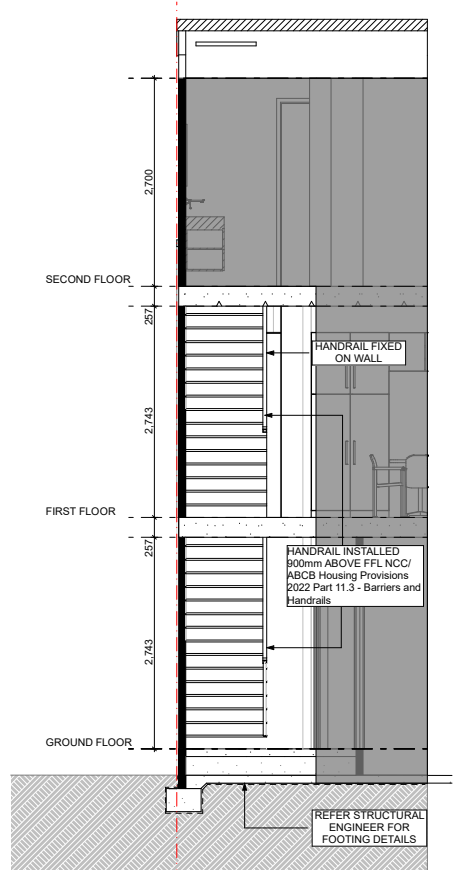


Section 7 - lift + stairs
Scale 1:50

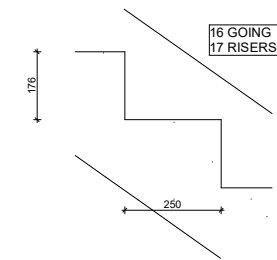


STAIRS DETAIL
Scale 1:10


Stair			
Stair construction is in accordance with NCC/ ABCB Housing Provisions 2022 Part 11.2 - Stairways and Ramp construction			
Riser	Max	Min	Actual
Going	Max	Min	Actual
Slope relationship (2R+G)	Max	Min	Actual
	700mm	550mm	602mm

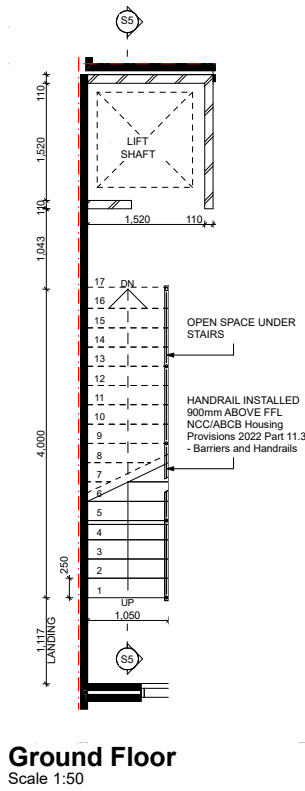

Ground Floor
Scale 1:50

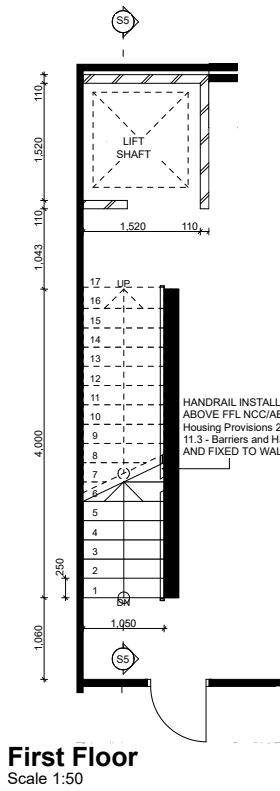

First Floor
Scale 1:50

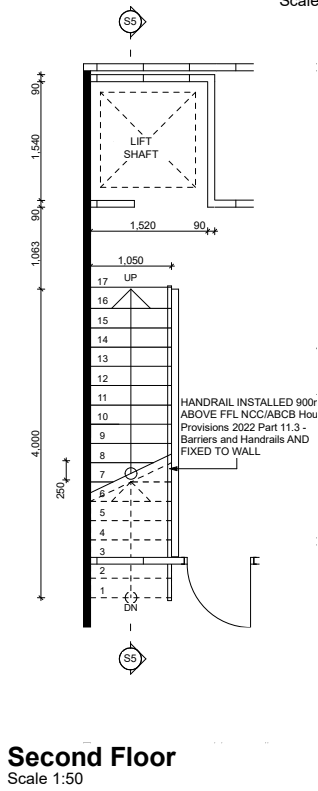

Second Floor
Scale 1:50

URBANIZE

(08) 6243 6405
0438420344
urbanize@urbanize.com.au

DATE	REV	REASON FOR ISSUE	BY
29.07.26	-	Re-Issue for Consultants	
26.06.26	-	Issue for Consultants	

CONTRACTOR TO CHECK ALL DIMENSIONS & LEVELS ON SITE BEFORE COMMENCING ANY WORK OR PREPARING ANY SHOP DRAWINGS. FIGURED DIMENSIONS TAKE PRECEDENCE OVER MEASUREMENTS MANUALLY SCALED OFF DRAWINGS. LARGE SCALE DWGS TAKE PRECEDENCE OVER SMALLER SCALE DWGS.

COMO TOWNHOUSE DEVELOPMENT
124-126 Lockhart St, Como, WA 6152

Sheet Name
Stairs + Lift details

Building Permit

DRAWN	ST	DESIGNED	zz
CHECKED	SM	PRINCIPAL	
DATE	29/07/2026	Principal	
PROJECT No.	630-GRI	DRAWING No.	REV.
Scale as shown - Half Scale @ A3		C3.02	Rev A



(08) 6243 6405

0438420344

urbanize@urbanize.com.au

29.07.26	-	Re-issue for Consultants	
26.06.26	-	Issue for Consultants	
DATE	REV	REASON FOR ISSUE	BY

CONTRACTOR TO CHECK ALL DIMENSIONS & LEVELS ON SITE BEFORE COMMENCING ANY WORK OR PREPARING ANY SHOP DRAWINGS. FIGURED DIMENSIONS TAKE PRECEDENCE OVER MEASUREMENTS MANUALLY SCALED OFF DRAWINGS. LARGE SCALE DWGS TAKE PRECEDENCE OVER SMALLER SCALE DWGS.


COMO TOWNHOUSE DEVELOPMENT
124-126 Lockhart St, Como, WA 6152

Sheet Name


Details

Building Permit


DRAWN	ST	DESIGNED	zz
CHECKED	SM	PRINCIPAL	
DATE	29/07/2026	Principal	
PROJECT No.	630-GRI	DRAWING No.	REV.
Scale as shown - Half Scale @ A3		C4.01	Rev A

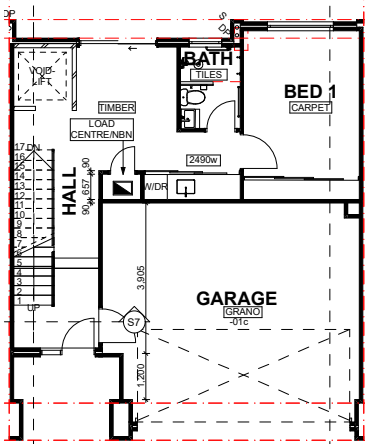

Ground Floor - Type C1
Scale 1:100

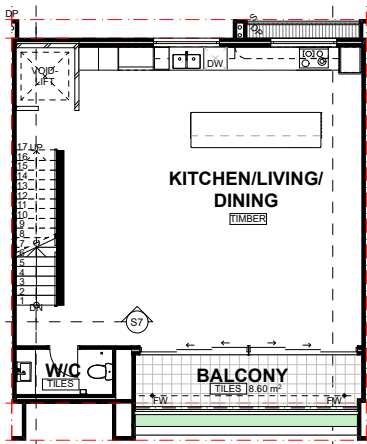


First Floor - Type C1
Scale 1:100

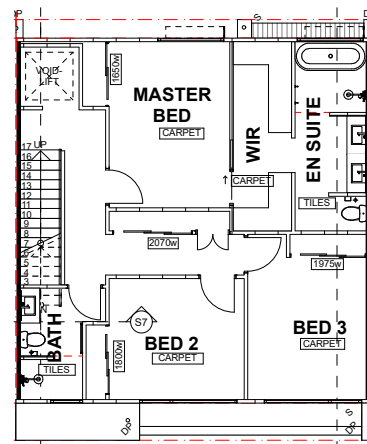


Second Floor - Type C1
Scale 1:100


NOTE: GLASS SCREEN IS RAISED
10mm
ABOVE THE TILING

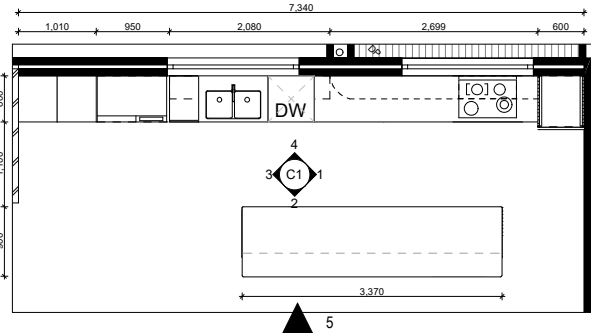


Type A - Kitchen/Pty/Laundry
Scale 1:50

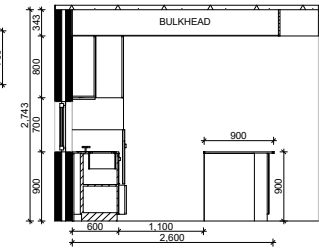


Kitchen 1
Scale 1:50

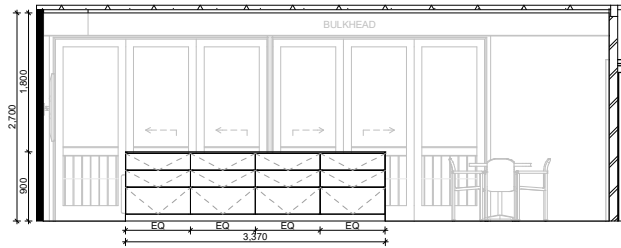


Kitchen 2
Scale 1:50

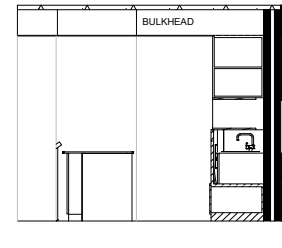


Kitchen 3
Scale 1:50

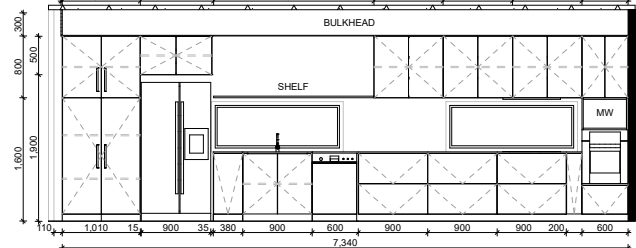


Kitchen 4
Scale 1:50

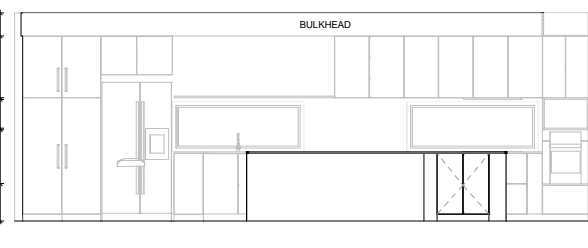


Kitchen 5
Scale 1:50

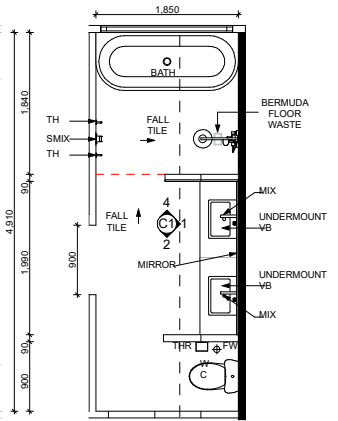


Type C1- Ensuite
Scale 1:50

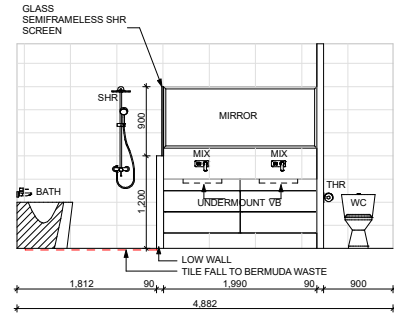


Ensuite 01
Scale 1:50

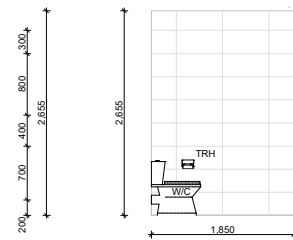


Ensuite 02
Scale 1:50

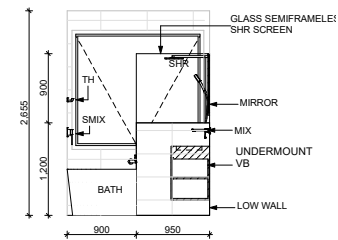


Ensuite 03
Scale 1:50

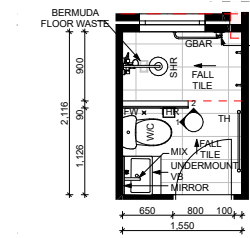


Type A - GF Bath
Scale 1:50

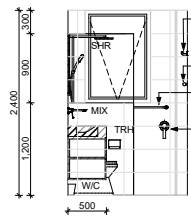


GF Bath 01
Scale 1:50

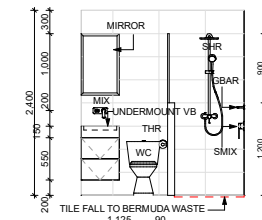


GF Bath 02
Scale 1:50

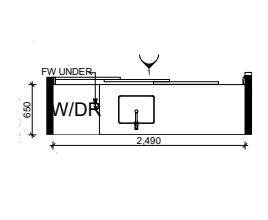


Type A - GF Laundry
Scale 1:50

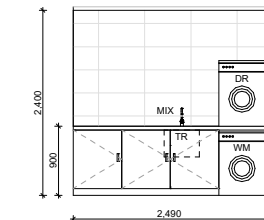


GF Laundry 01
Scale 1:50

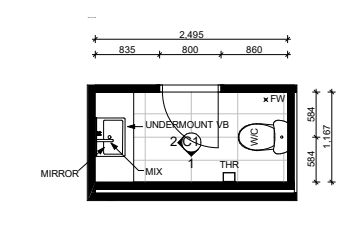


Type C1- FF floor W/C
Scale 1:50

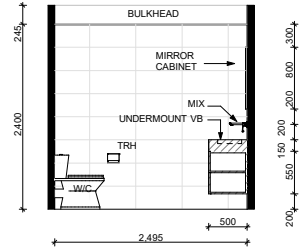


FF WC 01
Scale 1:50

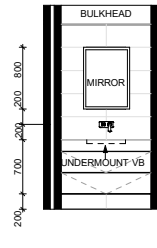


FF WC 02
Scale 1:50

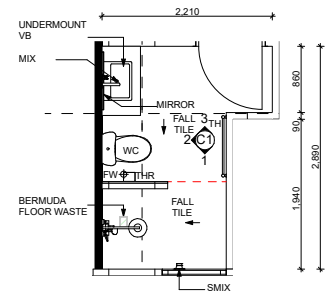


Type C1-2F Bath
Scale 1:50

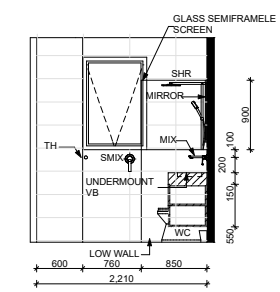

2F Bath 01
Scale 1:50

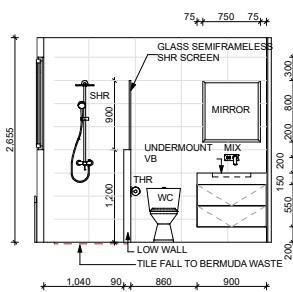

2F Bath 02
Scale 1:50

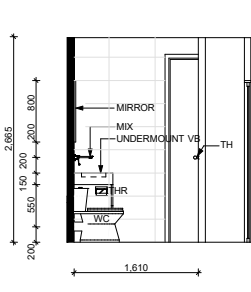

2F Bath 03
Scale 1:50

DATE	REV	REASON FOR ISSUE	BY
29.07.26	-	Re-Issue for Consultants	
26.06.26	-	Issue for Consultants	

CONTRACTOR TO CHECK ALL DIMENSIONS & LEVELS ON SITE BEFORE COMMENCING ANY WORK OR PREPARING ANY SHOP DRAWINGS. FIGURED DIMENSIONS TAKE PRECEDENCE OVER MEASUREMENTS MANUALLY SCALED OFF DRAWINGS. LARGE SCALE DWGS TAKE PRECEDENCE OVER SMALLER SCALE DWGS.

COMO TOWNHOUSE DEVELOPMENT
124-126 Lockhart St, Como, WA 6152
Sheet Name
Room Layouts - GF/FF

Building Permit

DRAWN	ST	DESIGNED	zz
CHECKED	SM	PRINCIPAL	
DATE	29/07/2026	Principal	
PROJECT No.	630-GRI	DRAWING No.	REV.
Scale as shown - Half Scale @ A3		C5.01	Rev A